


# EXHIBIT B

**BOP AND CHOKE ARRANGEMENT**  
**SANTA FE ENERGY OPERATING PARTNERS, L.P.**  
**ROARING SPRINGS "14" FED #2**  
**1320' FNL & 1320' FEL**  
**SEC 14, T-21-S, R-23-E**  
**EDDY COUNTY, NEW MEXICO**

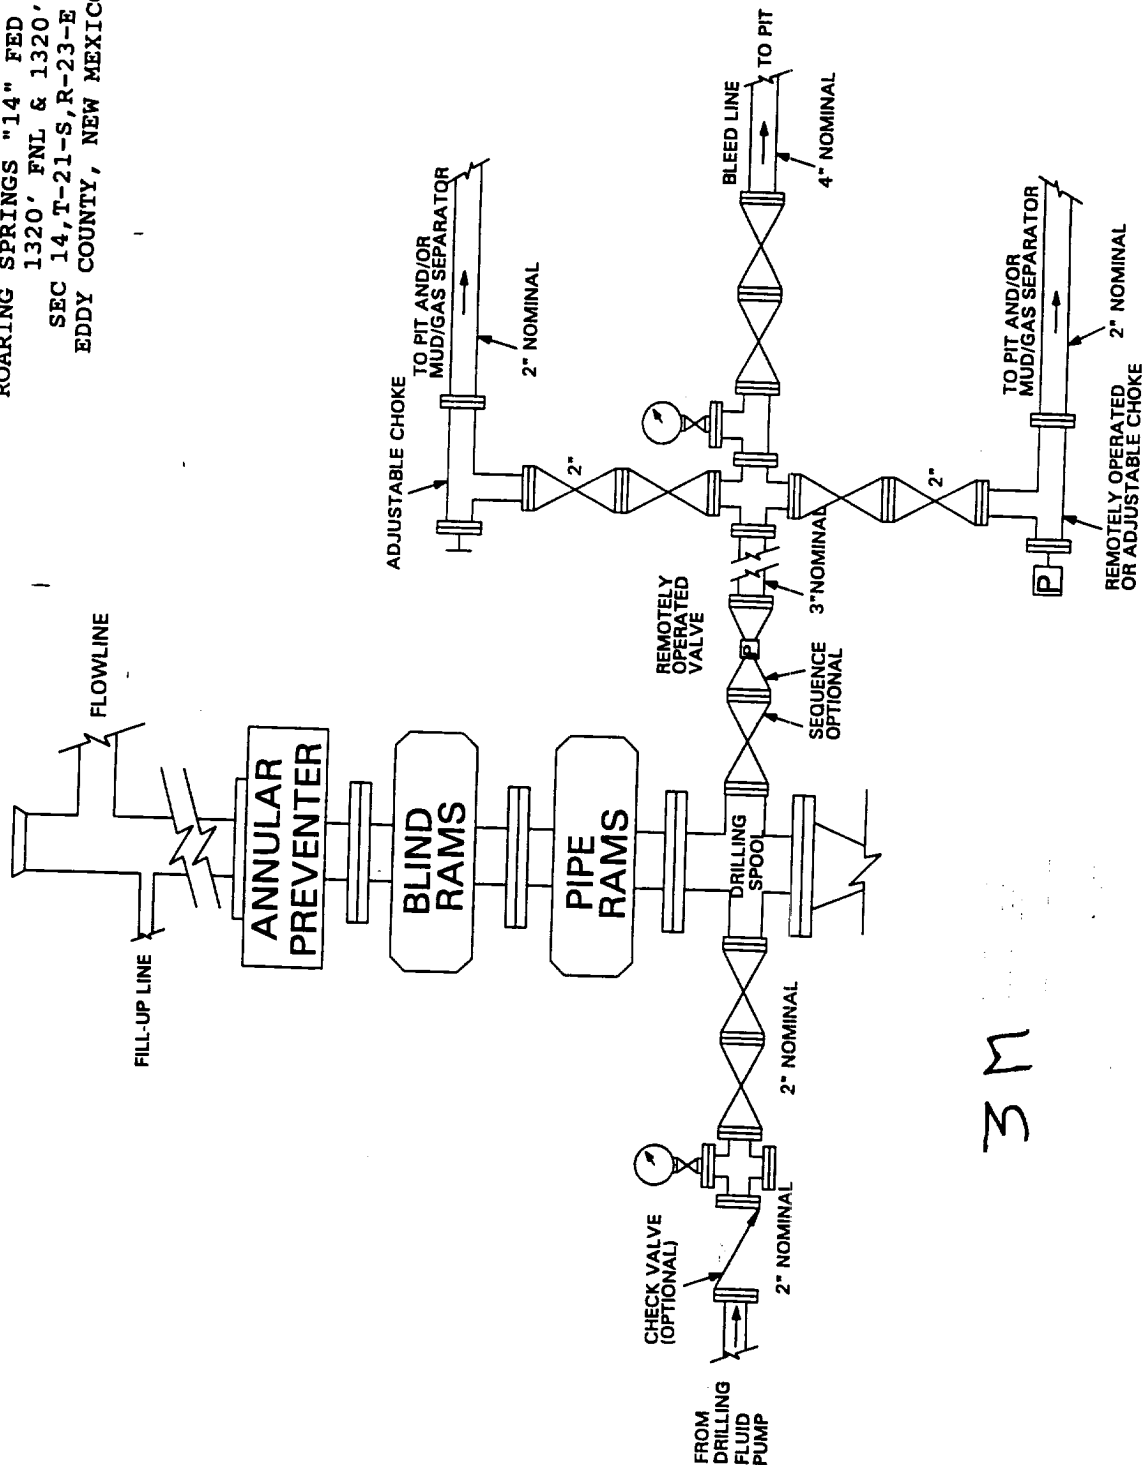

3M