
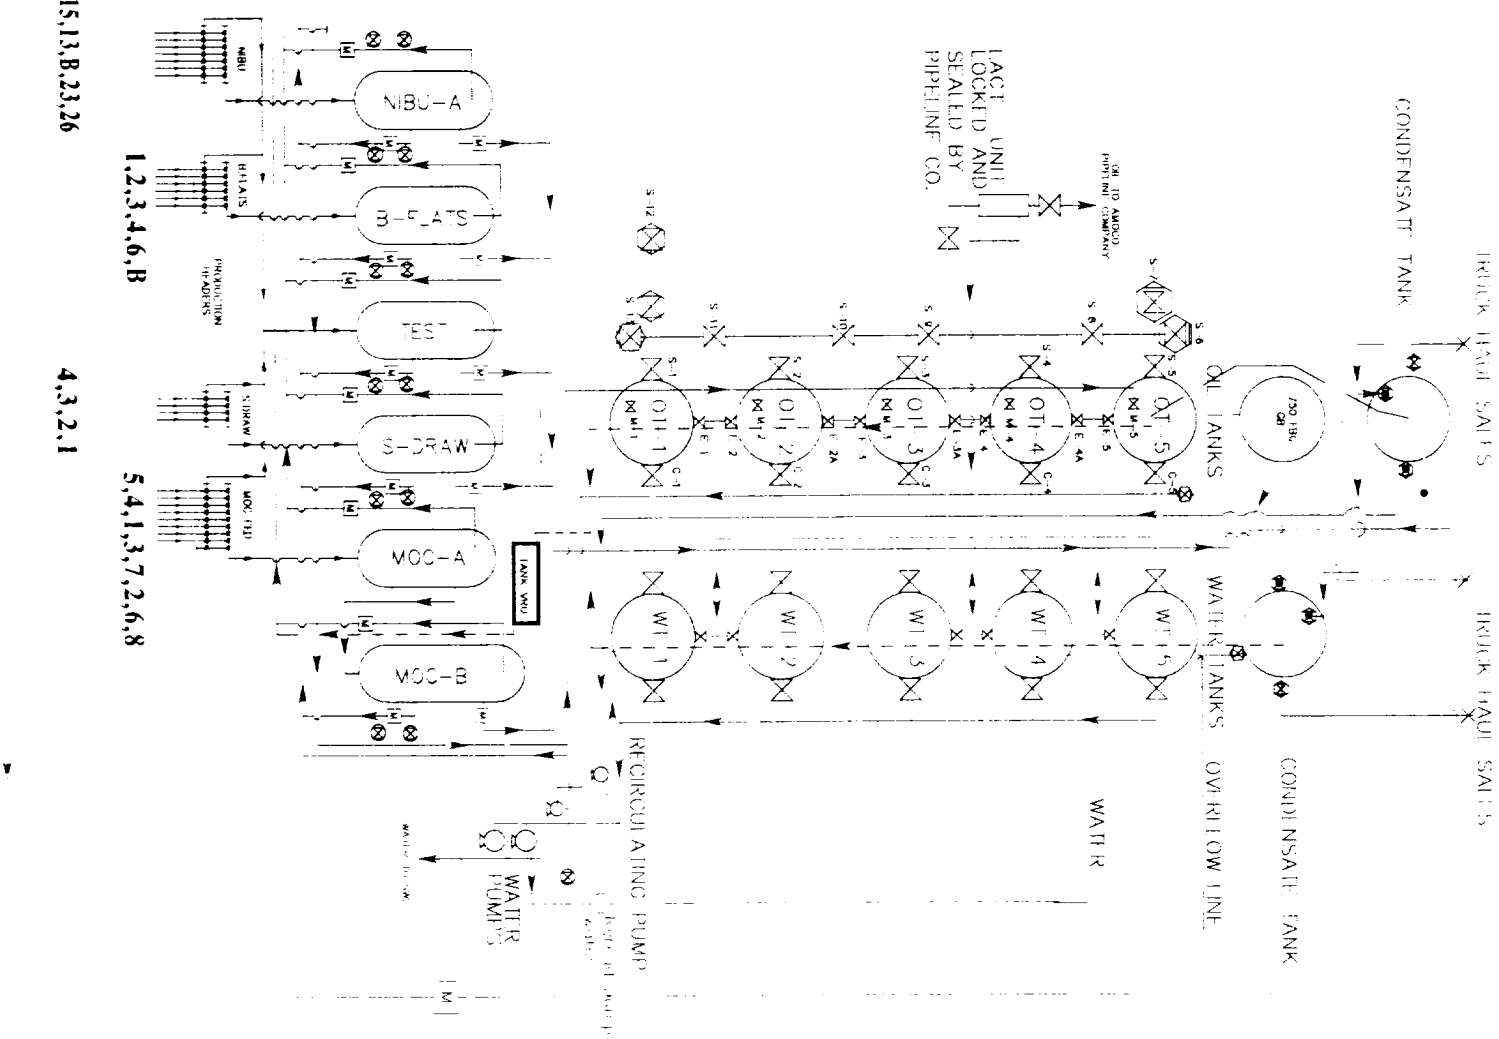


MOC CENTRAL PRODUCTION FACILITY

760' FNL 660' FWL
Sec. 1, R. 21S, R. 23E
EDDY COUNTY, NEW MEXICO

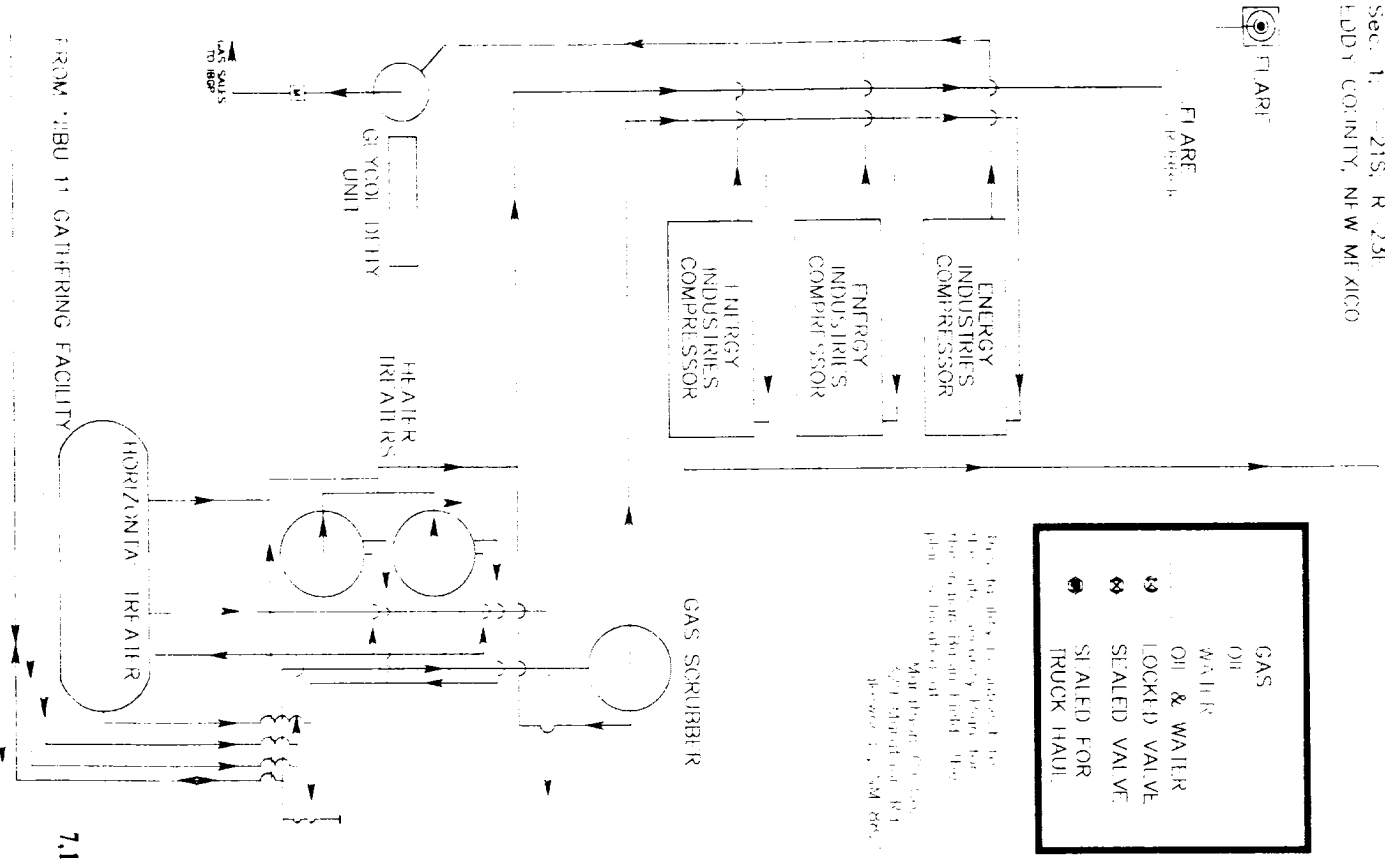

7.14,15,13.B,23,26

1.2,3,4,6,B

4.3,2.1

5.4,1,3,7,2,6,8