

WELL COMPLETION SKETCHES SUN-5036-4-A

WELL <i>Bright Fed #2</i>	FIELD <i>Indian Basin</i>	DATE <i>2-1-96</i>
------------------------------	------------------------------	-----------------------

☐ PRESENT COMPLETION ☒ SUGGESTED COMPLETION

PERMANENT WELL BORE DATA


14 3/4" hole

*9 5/8" 36" K-55 @ 1315'
circ. w/ 1230 sxs,
w/ 195 sxs, to surface*

TDC @ 4000' (est.)

6 3/4" hole

*2" 26# K-55 @ 7700'
cmt'd w/ 550 sxs*

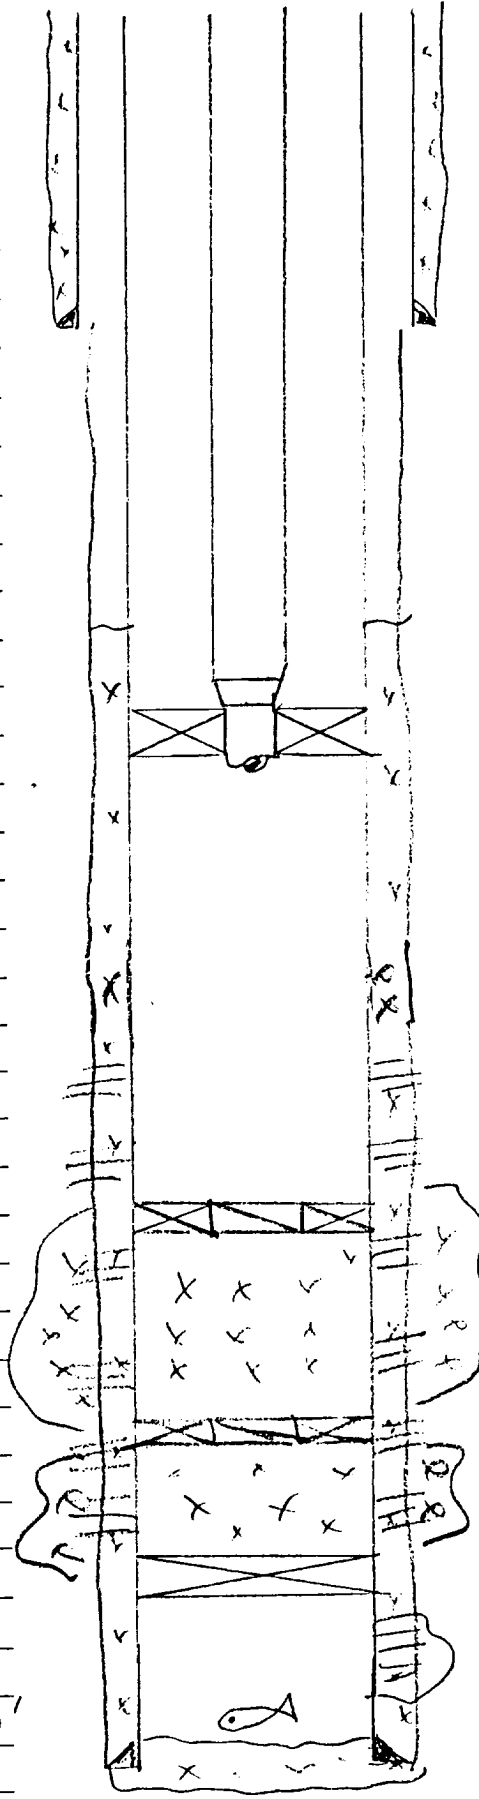

DATA ON THIS COMPLETION

*GL @ 3922'
KB @ 15' AGL (+/-)*

3 1/2" 9.3# J-55, Brd

*2 7/8" 'X' nipple
(ID = 2.313 in @ 7043'*

Otis Perm. latch @ 7044'

*Cisco - U. Penn perms
7286-96'
7304-34,*

*7" EZSV @ 7340'
perms. sqd. fr. 7344-402'*

*7" EZSV @ 7410'
perms sqd fr. 7414-38
460-78, 485-95*

*CIBP @ 7564'
Canyon Perfs fr
7604-14'
PBTD @ 7657'
TD @ 7700'*