


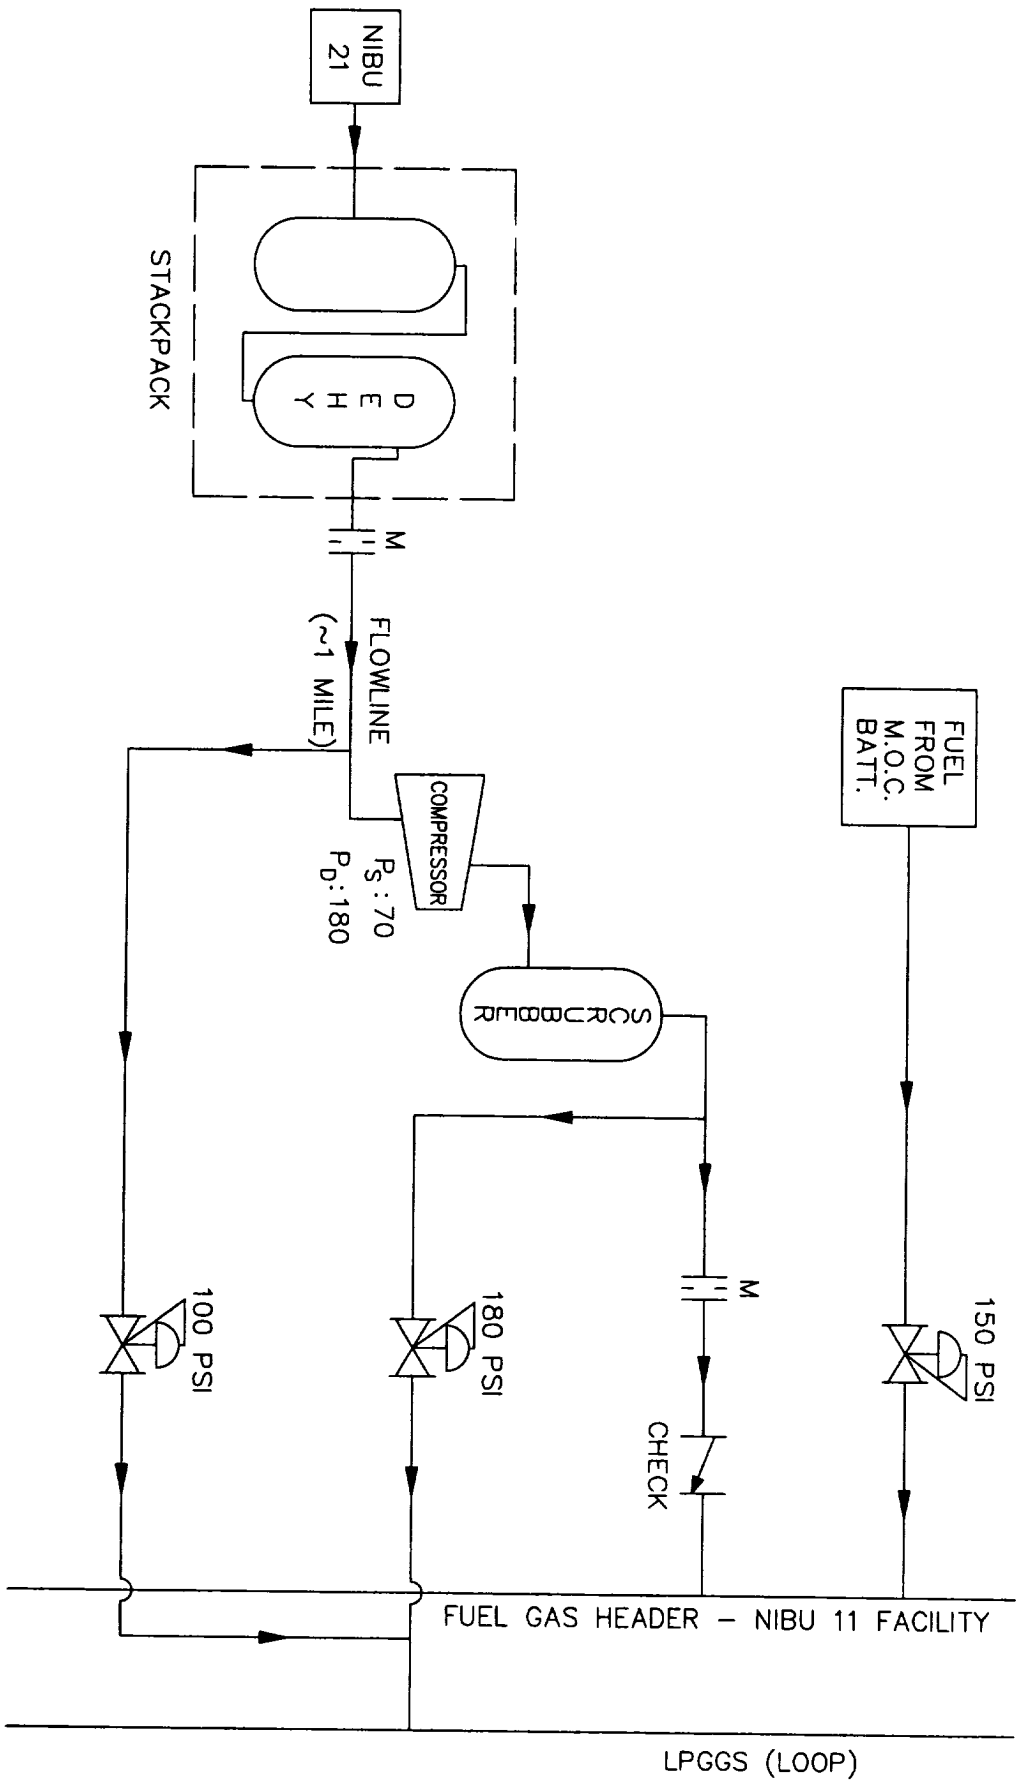

		INDIAN BASIN FIELD		DRAWING NO. 1		SHEET NO. 1		REV. B	
		NIBU #21							
FACILITY DESCRIPTION: PRODUCTION FACILITY		CONTRACTOR FILENAME: NIBU21		MID-CONTINENT REGION					
SCALE: NONE		DATE: 09/10/99		FIELD AREA: IB		SYSTEM AREA: FIELD NORTH		PROJECT AREA: IB	
DATE: 09/10/99		DATE: 09/10/99		DATE: 09/10/99		DATE: 09/10/99		DATE: 09/10/99	

RECEIVED
SEP 13 1996
BLM
ROSWELL, NM