


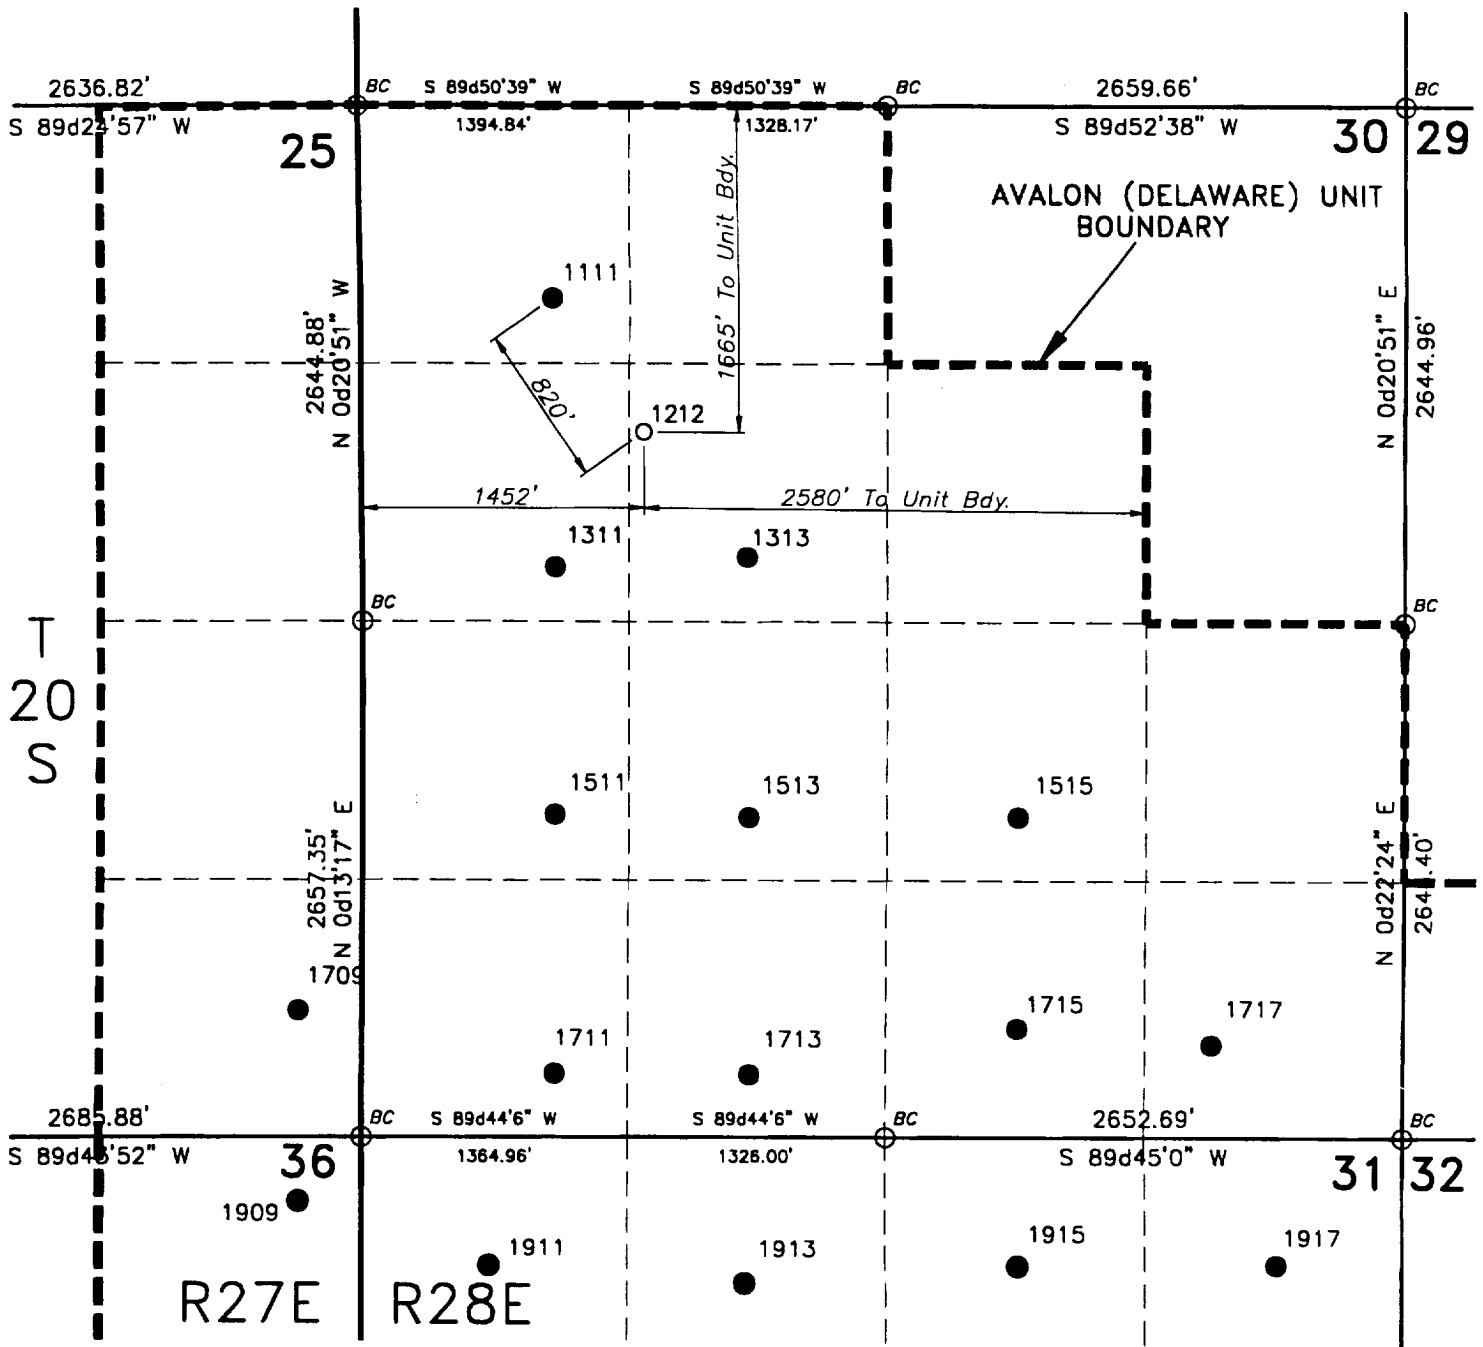

St. Lot & R-5115-1

Application for Well No.: 1212
 Elevation: 3299'
 Nearest Drilling Unit Line: 75' FWL

7.2 Miles North of Carlsbad, N.M.

EXXON COMPANY, U.S.A.
 A DIVISION OF EXXON CORPORATION
 PRODUCTION DEPARTMENT
 MIDLAND PRODUCTION ORGANIZATION

PORTION OF EXXON'S AVALON (DELAWARE) UNIT
 SEC. 30-T20S-R28E, N.M. PM
 AVALON (DELAWARE) FLD. EDDY CO., N.M.

DRAWN <u>S.R. Patterson</u>	REVISION	SCALE <u>1"=1000'</u>	BOOK: <u>748</u>	FILE NO.
ENGR. SECTION <u>FAC./G.P.</u>	DATE <u>7/20/95</u>	DATE <u>7/20/95</u>	PAGE: <u>5</u>	<u>A10978</u>