


Marathon Oil Co
 Bone Flats "12" Federal Com #5
 Unit Letter "F" Sec 12, T21S, R23E
 Eddy Co., NM
 LS# NM05608
 Com# 94494

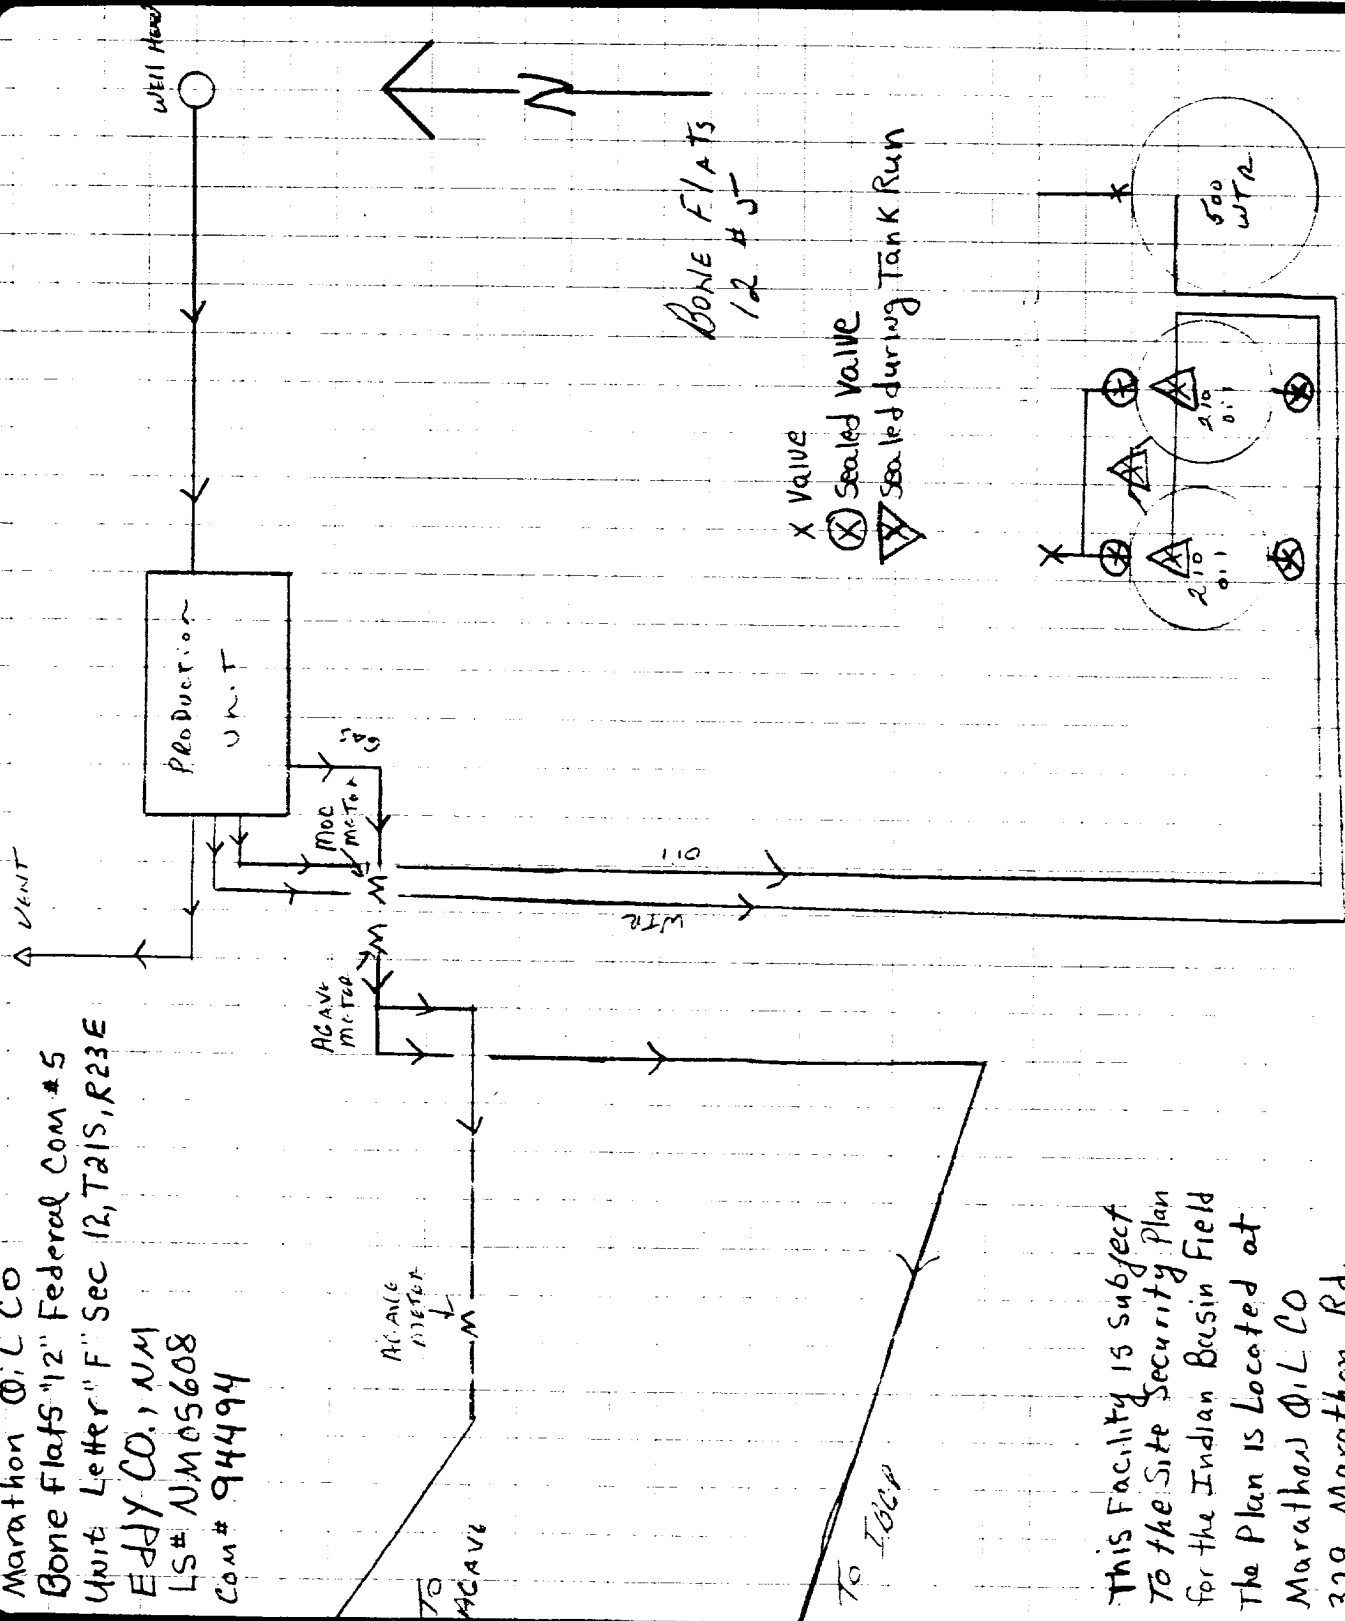

This Facility is Subject
 To the Site Security Plan
 for the Indian Basin Field
 The Plan is Located at
 Marathon Oil Co
 329 Marathon Rd.
 Lakewood, NM 88259