

UNITED STATES
DEPARTMENT OF THE INTERIOR
BUREAU OF LAND MANAGEMENT

N.M. Oil Cons. Division
811 S. 1st Street
Artesia, NM 88210-2893

FORM APPROVED

Budget Bureau No. 1004-0135

Effective Date: 10/1/93

SUNDRY NOTICES AND REPORTS ON WELLS

Do not use this form for proposals to drill or deepen or reentry to a different reservoir.

Use "APPLICATION FOR PERMIT-" for such proposals

SUBMIT IN TRIPLICATE

1. Type of well

☐ Oil

☒ Gas

☐ Other

2. Name of Operator

CHEVRON U.S.A. PRODUCTION CO., INC.

3. Address and Telephone No.

P. O. BOX 1150, MIDLAND, TX 79702 Attn: Reggie Holzer (915) 687-7182

4. Location of Well (Footage, Sec., T., R., M., or Survey Description)

Section 33, T21S - R23E

1,959' FNL - 1,802' FEL

Unit G

Agreement Designation and Serial No.

SW 303

6. If Indian, Allottee or Tribe Name

N/A

7. If Unit or CA, Agreement Designation

SW 303

8. Well Name and No.

Federal 33 Com Well No. 2

9. API Well No.

API No. 30-015-28953

10. Field and Pool, or Exploratory Area

Indian Basin

11. County or Parish, State

Eddy County, NM

CHECK APPROPRIATE BOX(S) TO INDICATE NATURE OF NOTICE, REPORT, OR OTHER DATA

12 TYPE OF SUBMISSION

☒ Notice of Intent

☐ Subsequent Report

☐ Final Abandonment Notice

TYPE OF ACTION

☐ Abandonment

☐ Recompletion

☐ Plugging Back

☐ Casing Repair

☐ Altering Casing

☐ Other

☐ Change of Plans

☒ New Construction

☐ Non-Routine Fracturing

☐ Water Shut-Off


☐ Conversion to Injection

☐ Dispose Water

(Note: Report results of multiple completion on Well Completion or Recompletion Report and Log form.)

13. Describe Proposed or Completed Operations (Clearly state all pertinent details, and give pertinent dates, including estimate date of starting any proposed work. If well is directionally drilled, give subsurface locations and measured and true vertical depths for all markers and zones pertinent to this work.)*

Chevron submits for your approval a site facility diagram for the subject well.

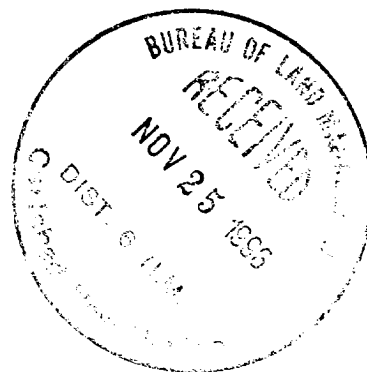

DEC 3 1996

14. I hereby certify that the foregoing is true and correct.

Signed

Title Sr. Facilities Engineer

Date November 22, 1996

(This space for Federal or State office use)

Approved by

Title

Date


Conditions of approval, if any:

Title 18 U.S.C. Section 1001, makes it a crime for any person knowingly and willfully to make to any department or agency of the United States any false, fictitious or fraudulent statements or representations as to any matter within its jurisdiction.

*See Instructions on Reverse Side

V-1
16" X 10'
HORZ. SEPARATOR
1440 PSI WP

V-2
3' X 8'
VERT. SEPARATOR
250 PSI MAWP

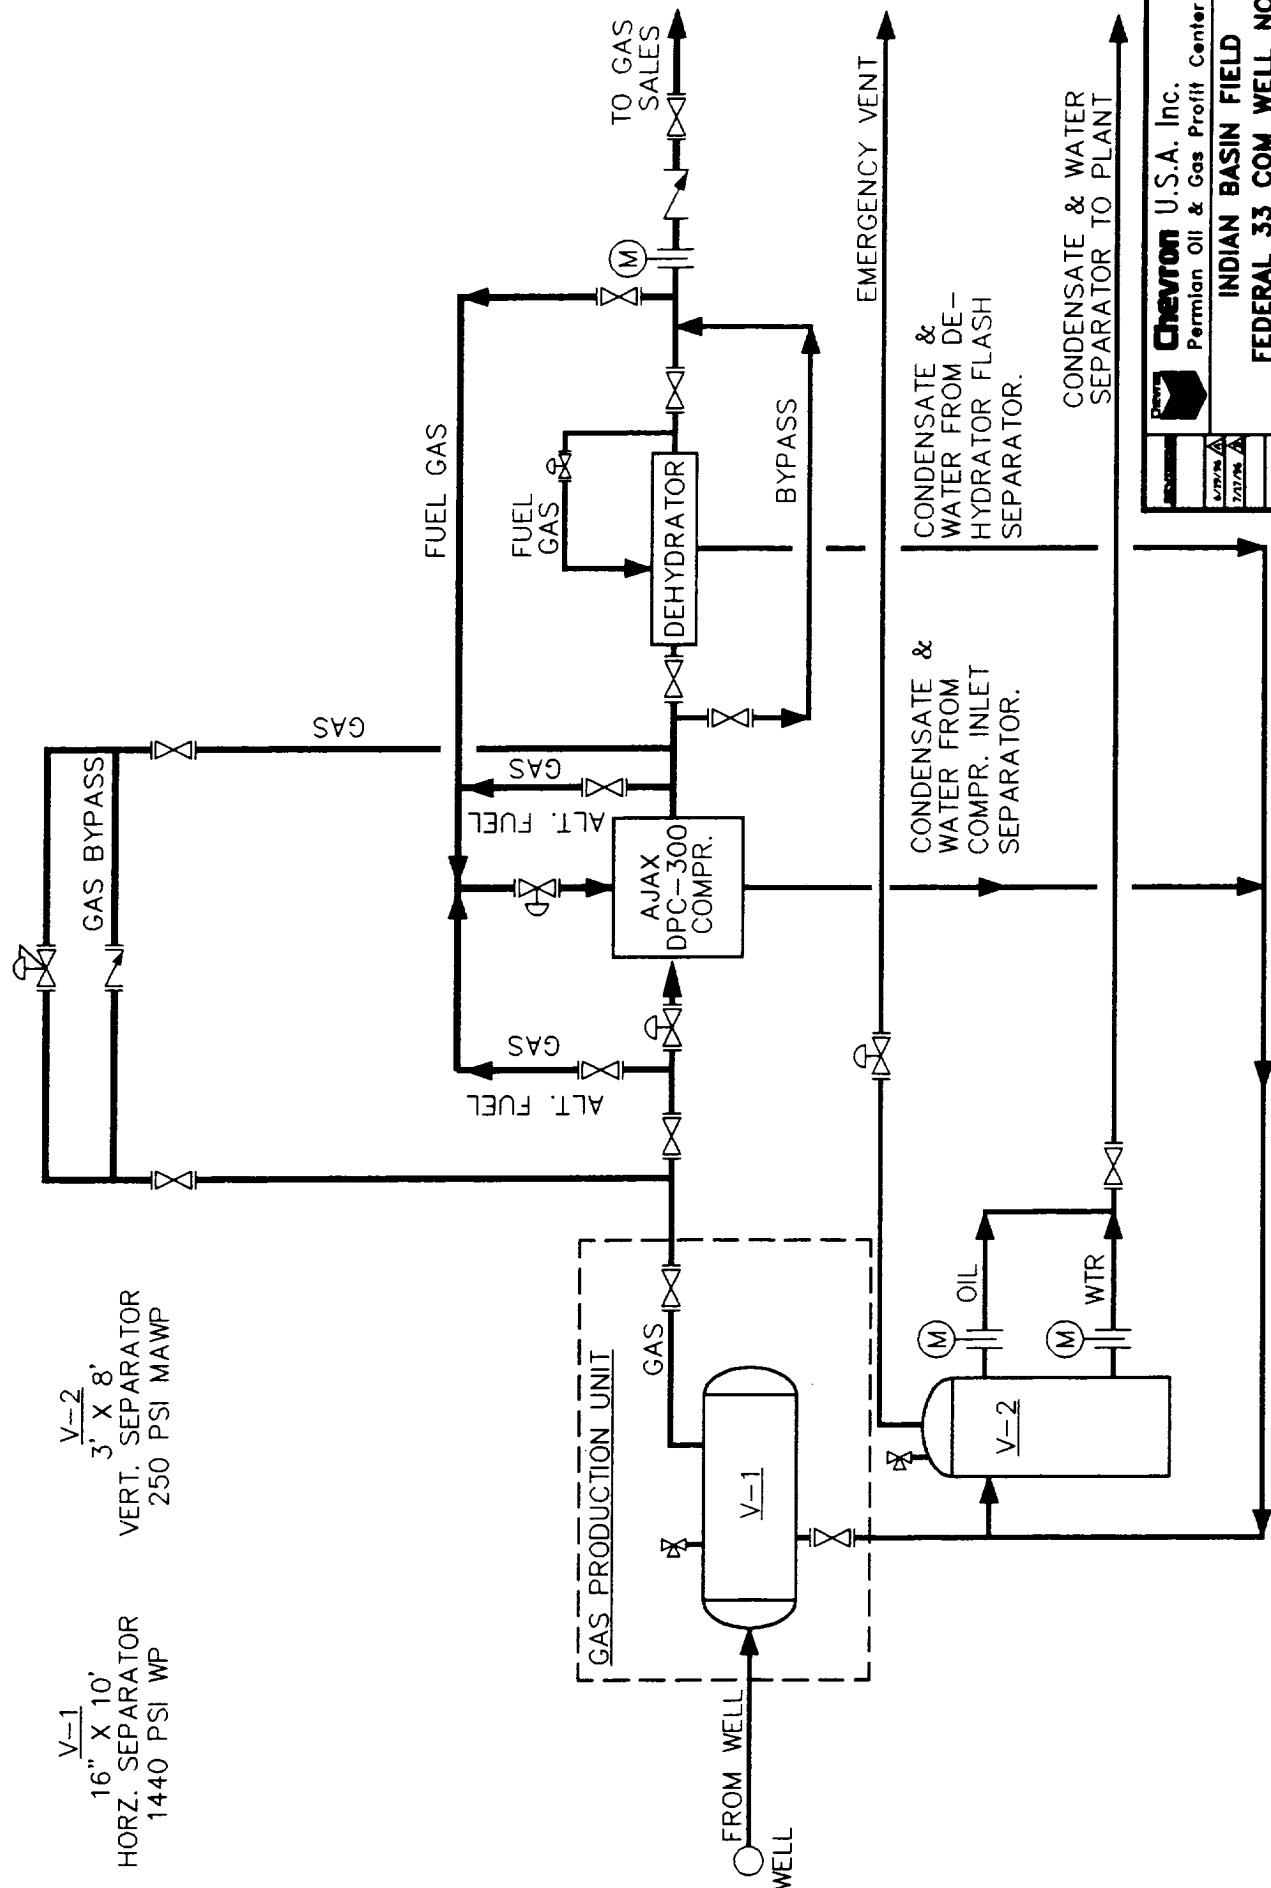

NOTE: SEE PAGE 2 FOR DEHYDRATOR PFD

Operator: Chevron USA, Inc.
P. O. Box 1150
Midland, TX 79702


NM 070522
UNIT #8910086550

Chevron U.S.A. Inc. Permian Oil & Gas Profit Center		INDIAN BASIN FIELD FEDERAL 33 COM WELL NO.2 PROCESS FLOW DIAGRAM SECTION 33, T21S, R23E 1959 FNL, 1802 FEL, UNIT G		New Mexico Eddy County,
6/19/96 3/21/96	6/19/96 3/21/96	6/19/96 3/21/96	6/19/96 3/21/96	6/19/96 3/21/96
ACCESS: INDIAN-8 IN00003		D-IND-00-03		

V-3
VERTICAL INLET
SEPARATOR
20" X 5'
1200 PSI WP

V-4
GLYCOL CONTACTOR
SEPARATOR
24" X 14'
1200 PSI WP

V-5
HORIZONTAL
FLASH SEPARATOR
20" X 4'
125 PSI WP

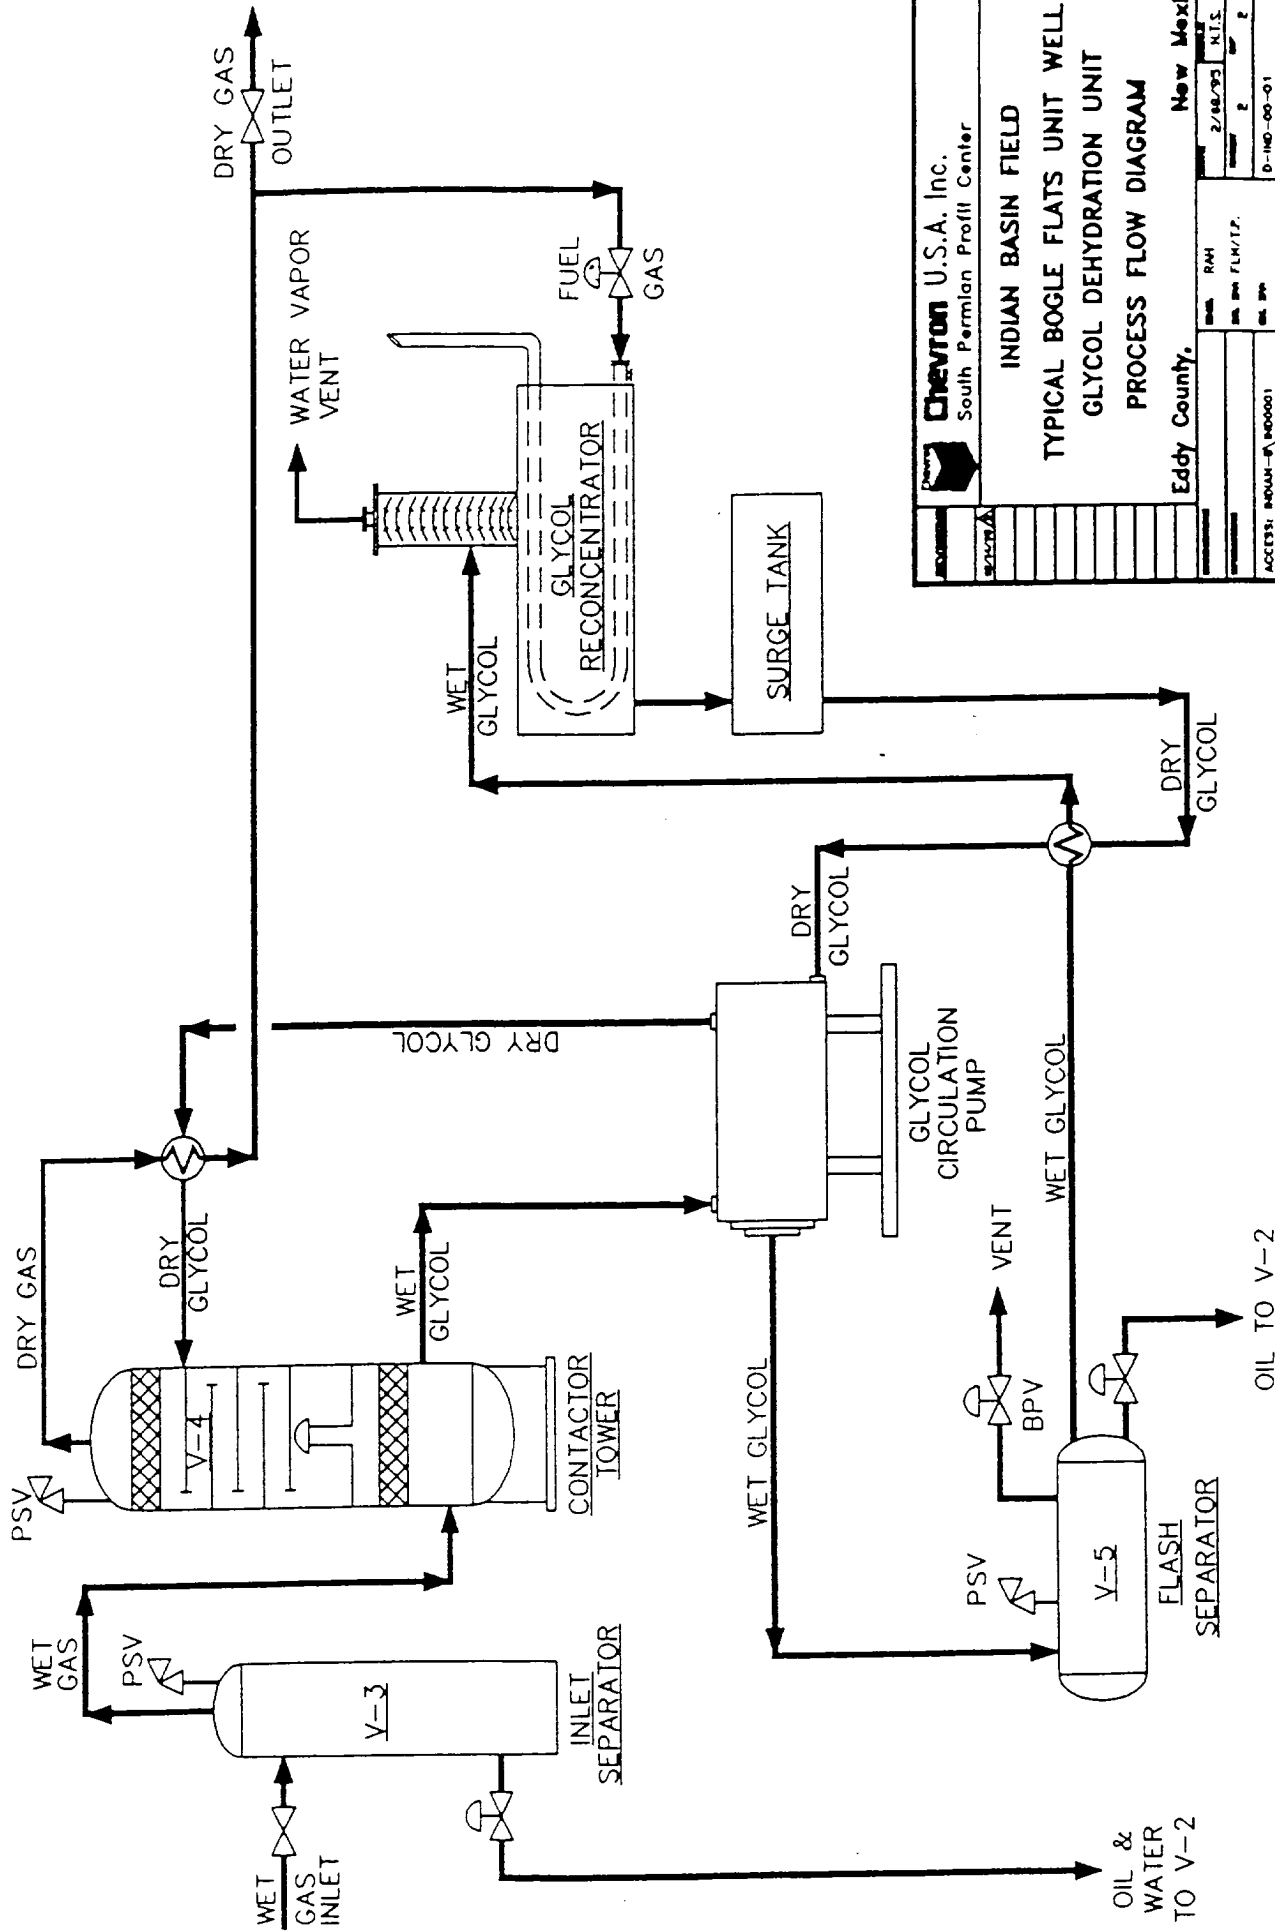

Chevron U.S.A. Inc.
 South Permian Profit Center

INDIAN BASIN FIELD
 TYPICAL BOGLE FLATS UNIT WELL
 GLYCOL DEHYDRATION UNIT
 PROCESS FLOW DIAGRAM

Eddy County, New Mexico	
DATE	2/18/73
BY	N.T.S.
CHKD BY	FLN/T.P.
DATE	2
PROJECT	INDIAN BASIN FIELD
WELL NO.	01