


BLOWOUT PREVENTOR SCHEM

EXHIBIT A

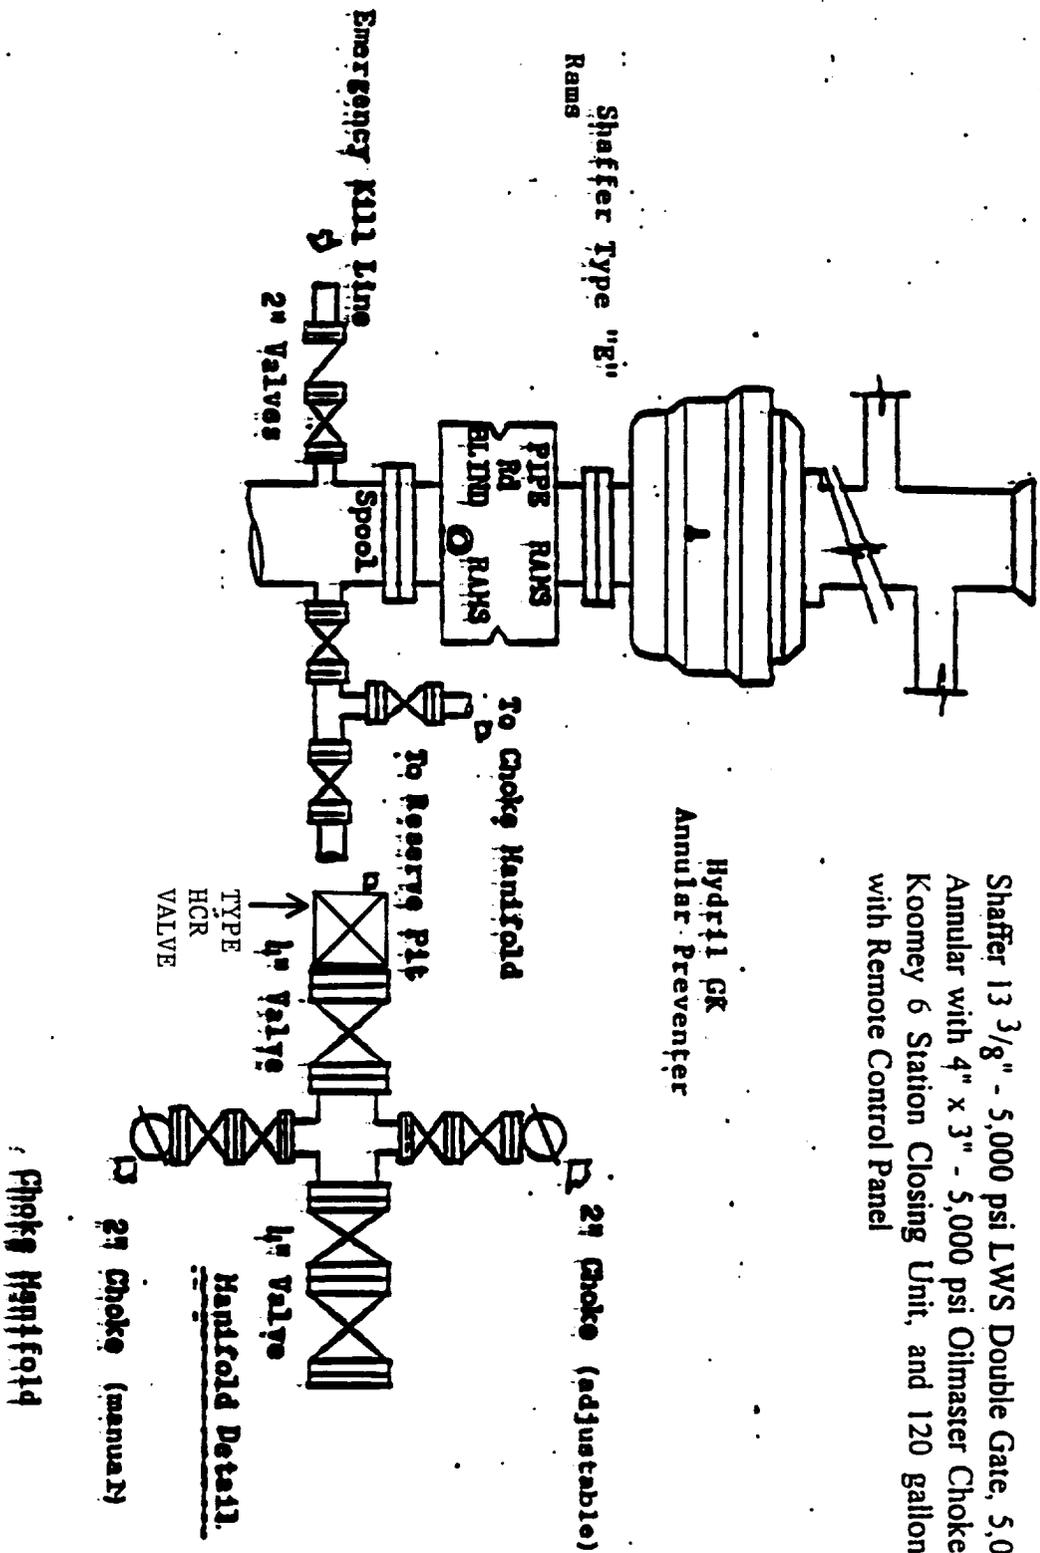

Shaffer 13 3/8" - 5,000 psi LWS Double Gate, 5,000 psi Shaffer Annular with 4" x 3" - 5,000 psi Olmaster Choke Manifold and Koomy 6 Station Closing Unit, and 120 gallon Accumulator with Remote Control Panel