


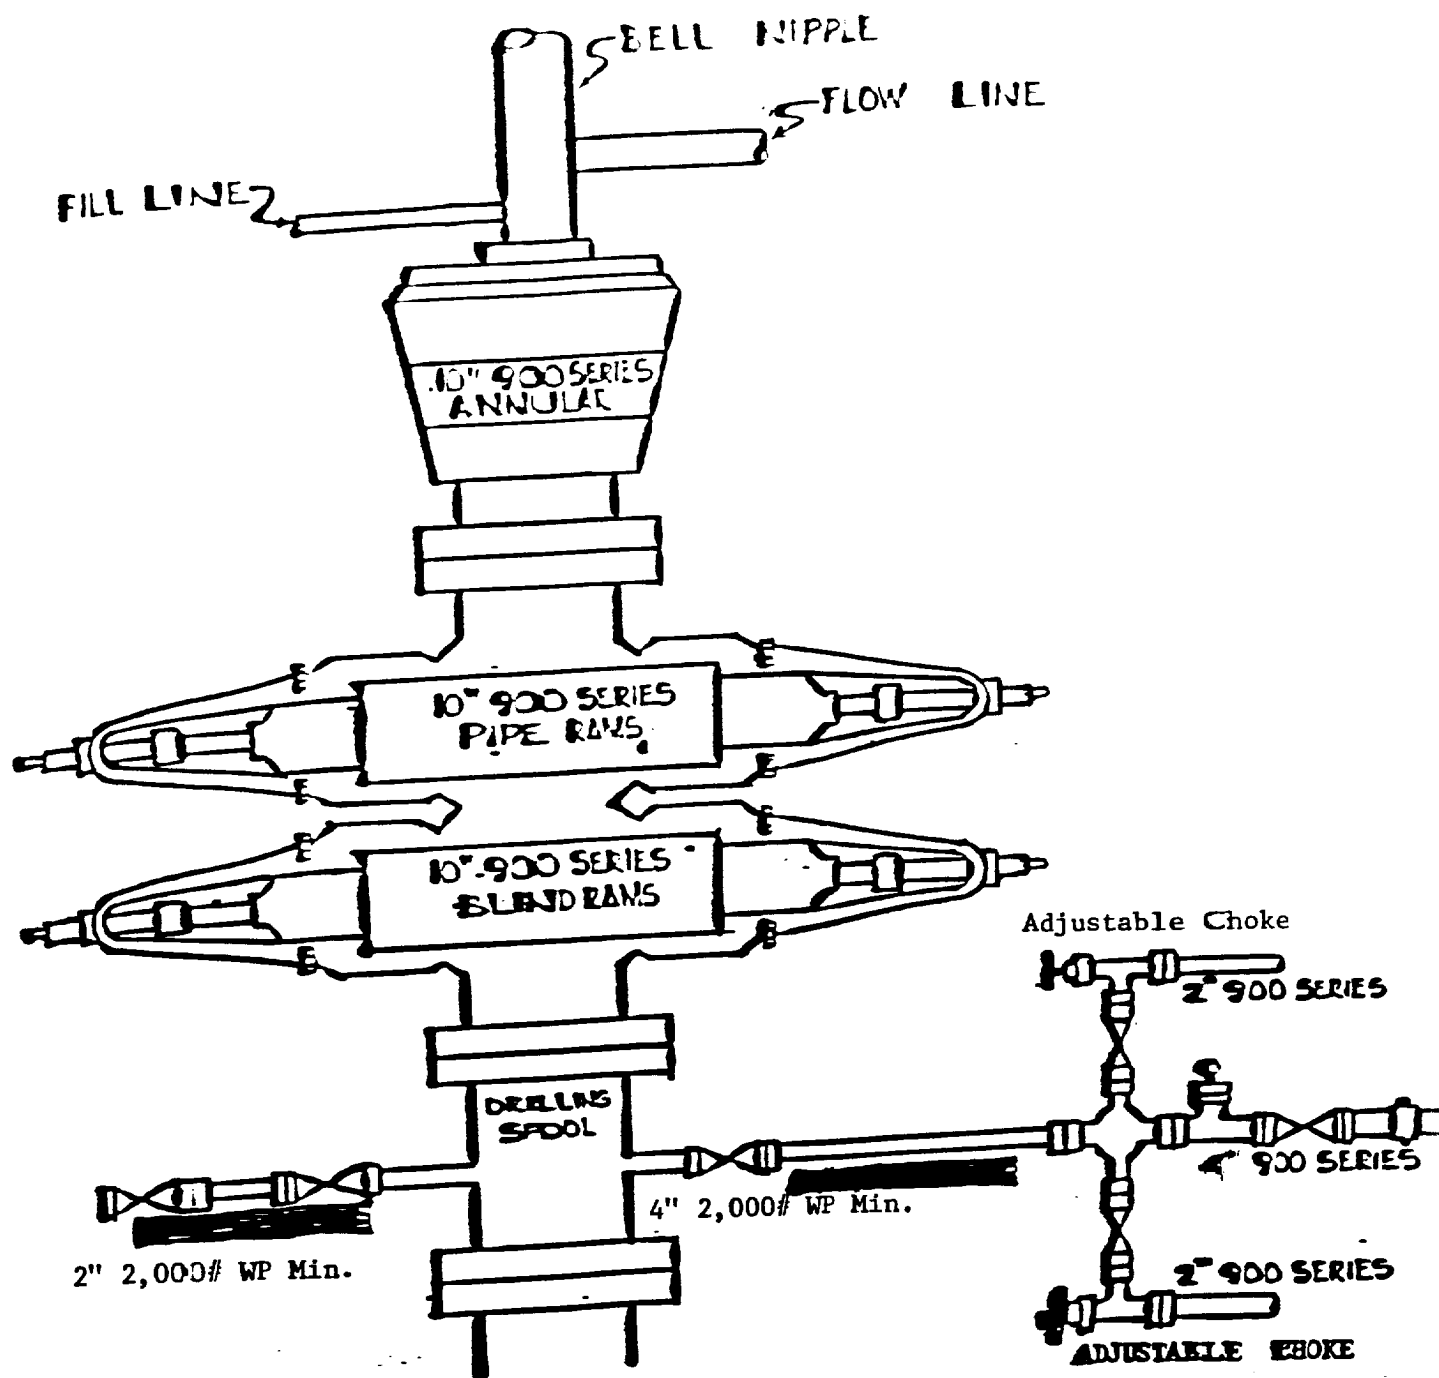

Mewbourne Oil Company
 Burton Flat 7 Federal #2
 990' FNL & 2310' FEL
 Sec. 7, T-20-S, R-28-E
 Eddy County, New Mexico
 Lease # 83583
 Exhibit #2A