


SECTION 2, TOWNSHIP 21 SOUTH, RANGE 28 EAST, N.M.P.M.,
EDDY COUNTY, NEW MEXICO.

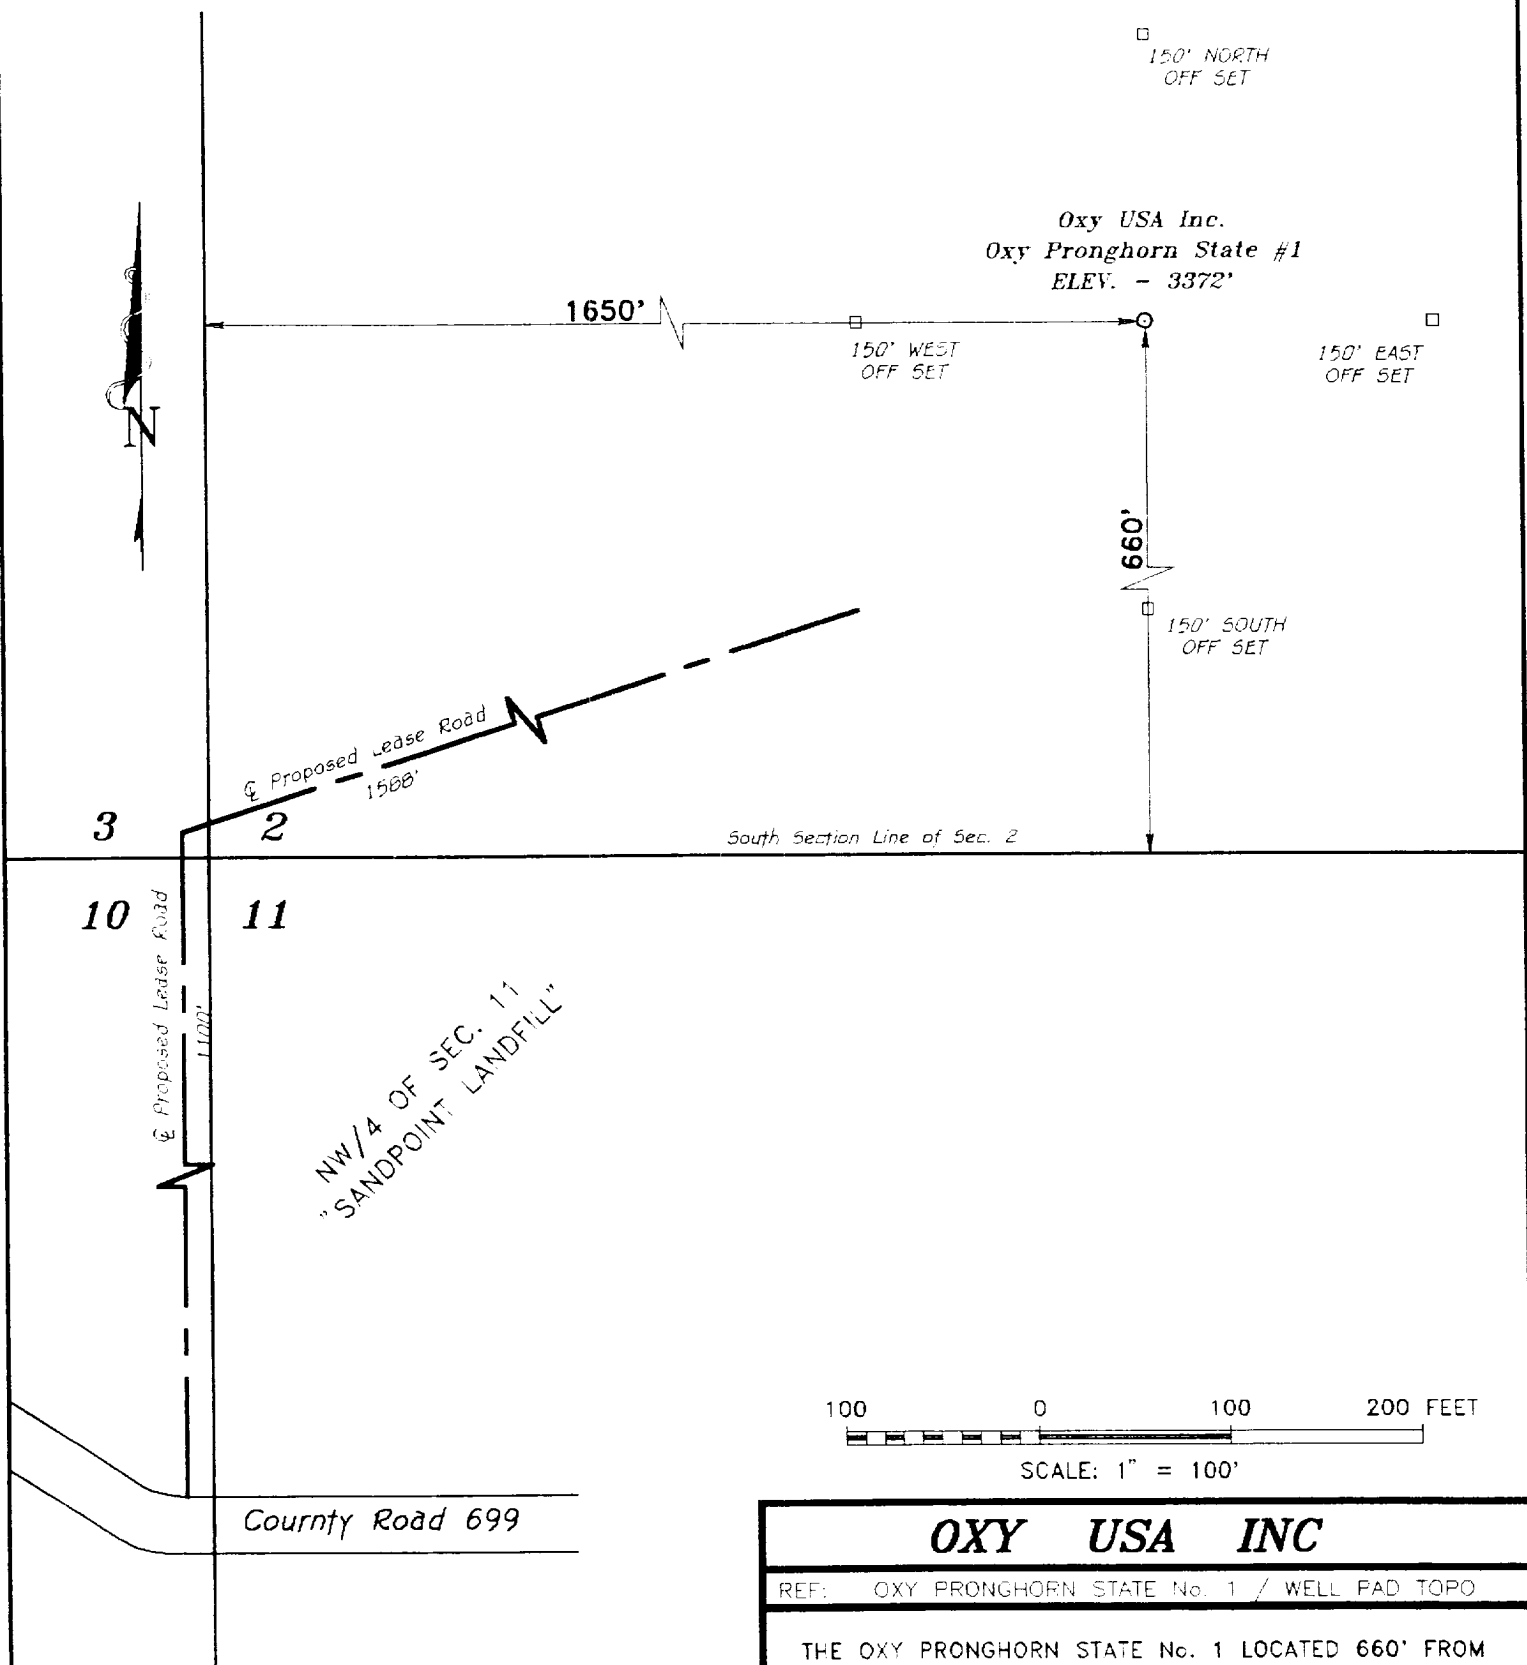

BASIN SURVEYS P.O. BOX 1786-HOBBS, NEW MEXICO

W.G. Number: 7447

Drawn By: S.C. NICHOLS

Date: 07-30-97

Disk: SON #36 - 7447A-DWG

Survey Date: 07-29-97

Sheet 1 of 1 Sheets

OXY USA INC

REF: OXY PRONGHORN STATE No. 1 / WELL PAD TOPO

THE OXY PRONGHORN STATE No. 1 LOCATED 660' FROM
THE SOUTH LINE AND 1650' FROM THE WEST LINE OF
SECTION 2, TOWNSHIP 21 SOUTH, RANGE 28 EAST,
N.M.P.M., EDDY COUNTY, NEW MEXICO.