



PROPOSED WELLBORE CONFIDENTIAL

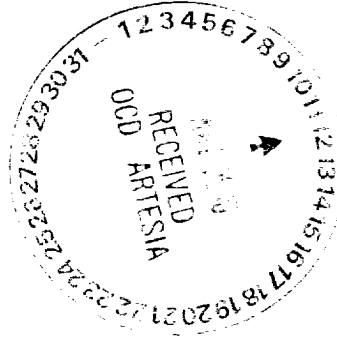

Bradenhead Sqze
Btm. Of Cmt 4430'

Perforated Interval

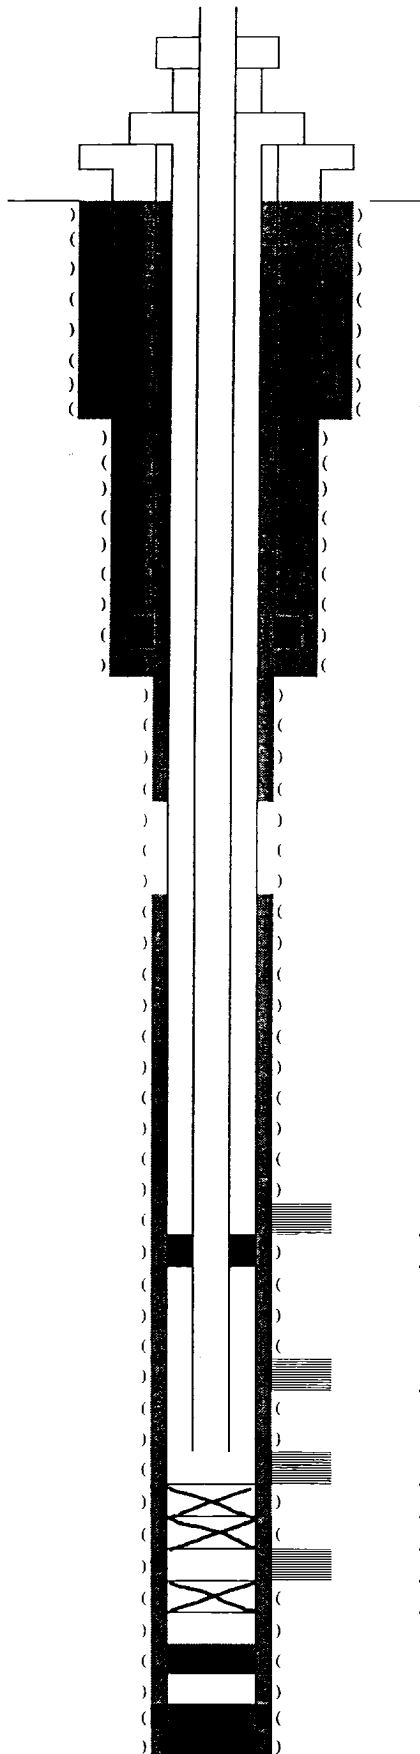

9336'-9546' OA
Packer @ 9650'

9725'-9952' OA

10743'-10848' OA
CIBP @ 10,900'
CIBP @ 10,910'
10924'-10942' OA
CIBP @ 10,980'

Operator: **Bonneville Fuels**
Lease Name: **Lakeshore Federal Com #10-2**
API Number: **30-045-28486**
Location: **1750' FSL 660' FEL Sec. 10, T21S, R26E**
County/ST: **Eddy, NM**
Date: **4/26/00** Gr Elev - Gr/KB: **3180' - 18'**

Spud Date: **1/21/98**

Surface Pipe Size/Depth: **13 3/8" @ 471'**

Surface Cement:
1050 sx

Intermediate TOC: **surface**

Production TOC: **surface/4990'**

Int. Pipe Size/Depth: **8 5/8"-32# @ 2276'**

Intermediate Cement:
1200 sx

Production Cement:
1st Stage: 585 sx Halliburton Super H
2nd Stage: 550 sx Super C, 280 sx Interfill H,
350 sx 50/50 Poz
DV Tool @ 7700'

Tubing Size / Landed: **2 3/8" 4.7# J-55 tubing tailpipe,**
packer, sliding sleeve, 2 7/8"
6.5# N-80 tubing. EOT @ 10800'

Productive Formation(s): **Cisco, Cnyn, Strwn, Mrrw**

Casing Size / Depth: **5 1/2"- 17.0#/11334'**

Total Depth / PBTD: **11348'/10910'**

TD Date: **2/21/98**