



SECTION 1, TOWNSHIP 21 SOUTH, RANGE 26 EAST, N.M.P.M.,
EDDY COUNTY, NEW MEXICO.

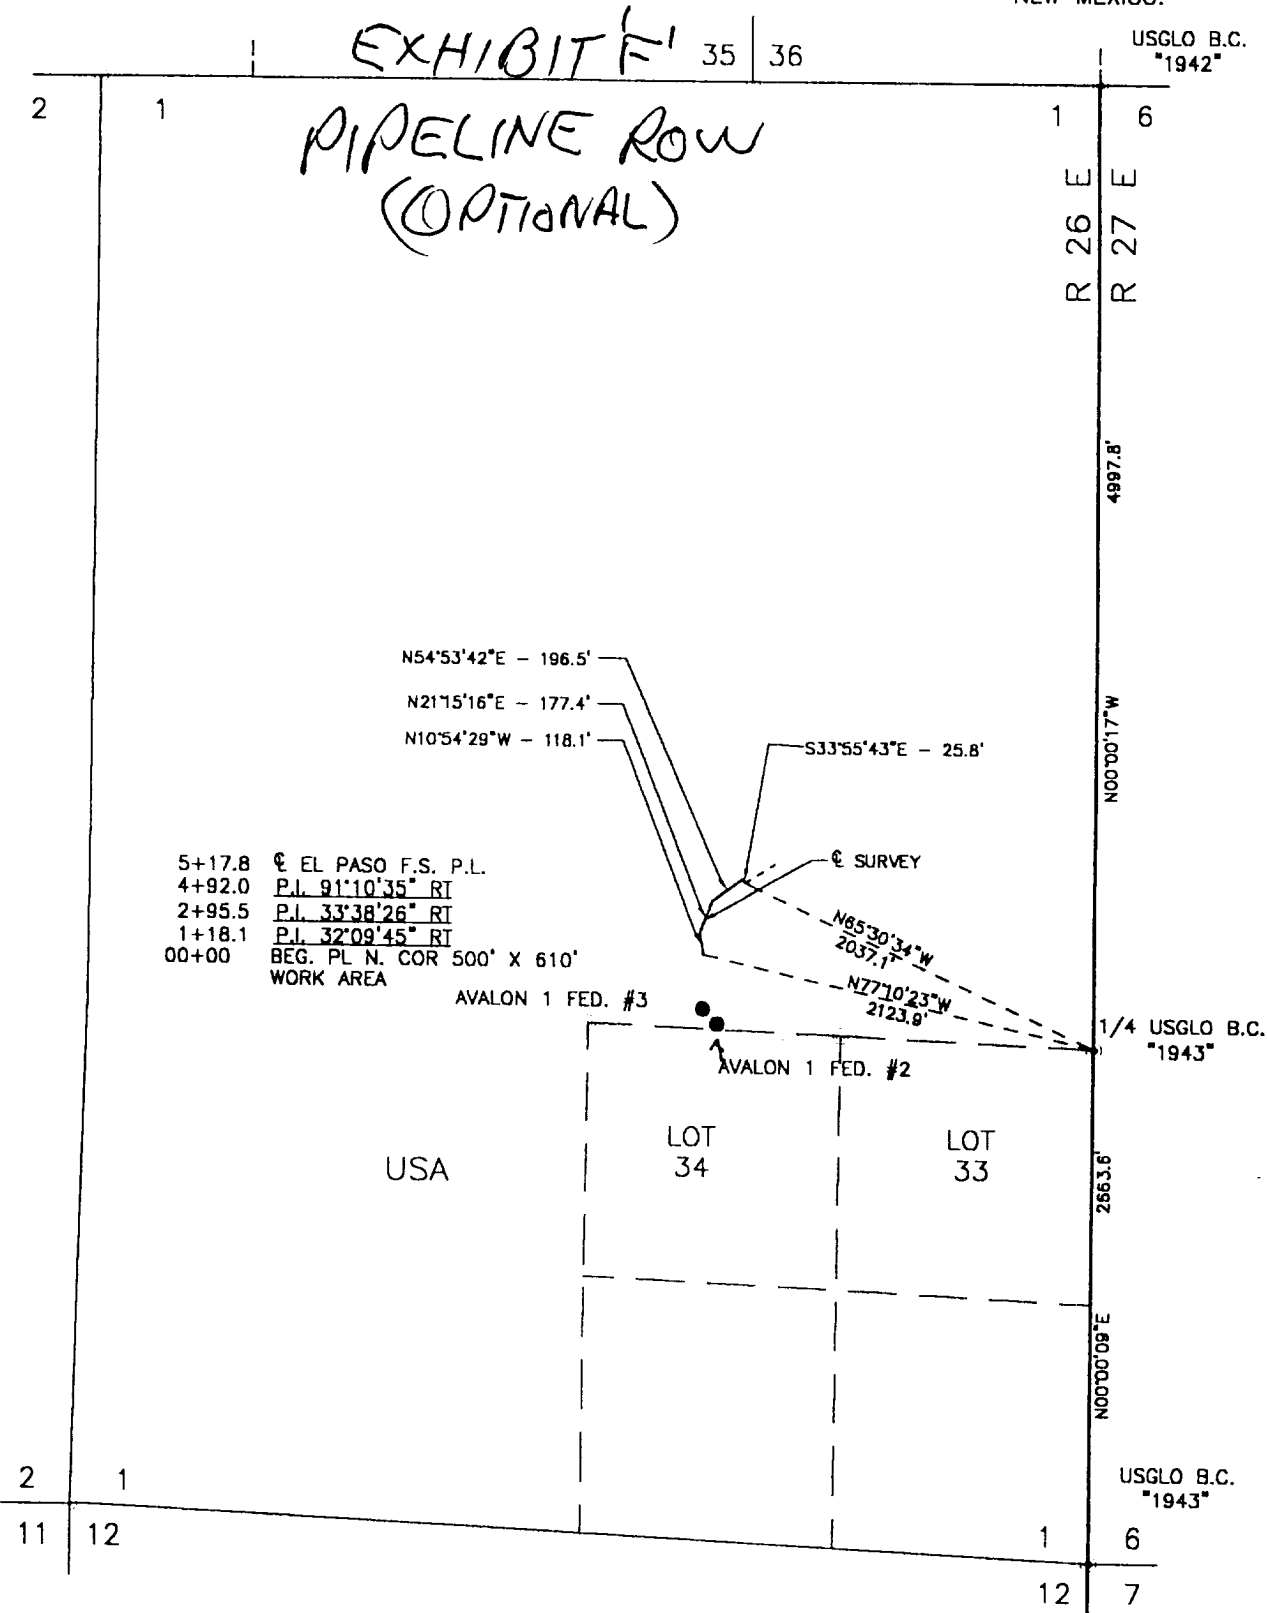

DESCRIPTION

A STRIP OF LAND 50.0 FEET WIDE 517.8 FEET OR 0.098 MILES IN LENGTH AND BEING 25.0 FEET LEFT AND 25.0 FEET RIGHT OF THE ABOVE CENTERLINE SURVEY.

1. BEARINGS SHOWN HEREON ARE MERCATOR GRID AND CONFORM TO THE NEW MEXICO COORDINATE SYSTEM. "NEW MEXICO EAST ZONE", NORTH AMERICAN DATUM OF 1983. DISTANCES ARE SURFACE VALUES.

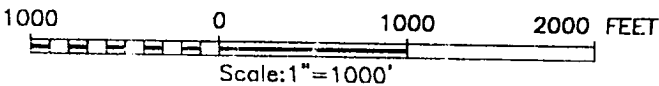

I HEREBY CERTIFY THAT I DIRECTED AND AM RESPONSIBLE FOR THIS SURVEY, THAT THIS SURVEY IS TRUE AND CORRECT TO THE BEST OF MY KNOWLEDGE AND BELIEF AND THAT THIS SURVEY AND PLAT MEET THE MINIMUM STANDARDS FOR SURVEYING IN NEW MEXICO.

RONALD G. EIDSON, N.M. P.S.
GARY G. EIDSON, N.M. P.S.

No. 3239
No. 12641

JOHN WEST SURVEYING COMPANY

412 N. DAL PASO, HOBBS, NEW MEXICO - 505-393-3117

BONNEVILLE FUELS CORP.

A PIPELINE CROSSING USA
LAND LOCATED IN SECTION 1, TOWNSHIP 21
SOUTH, RANGE 26 EAST, N.M.P.M.,
EDDY COUNTY, MEXICO.

Survey Date: 12/8/99	Sheet 1 of 1 Sheets
W.O. Number: 99-11-1081	Drawn By: LMP
Date: 12/12/99	DISK: LMP#7
BONN1081B	Scale: 1"=1000'