
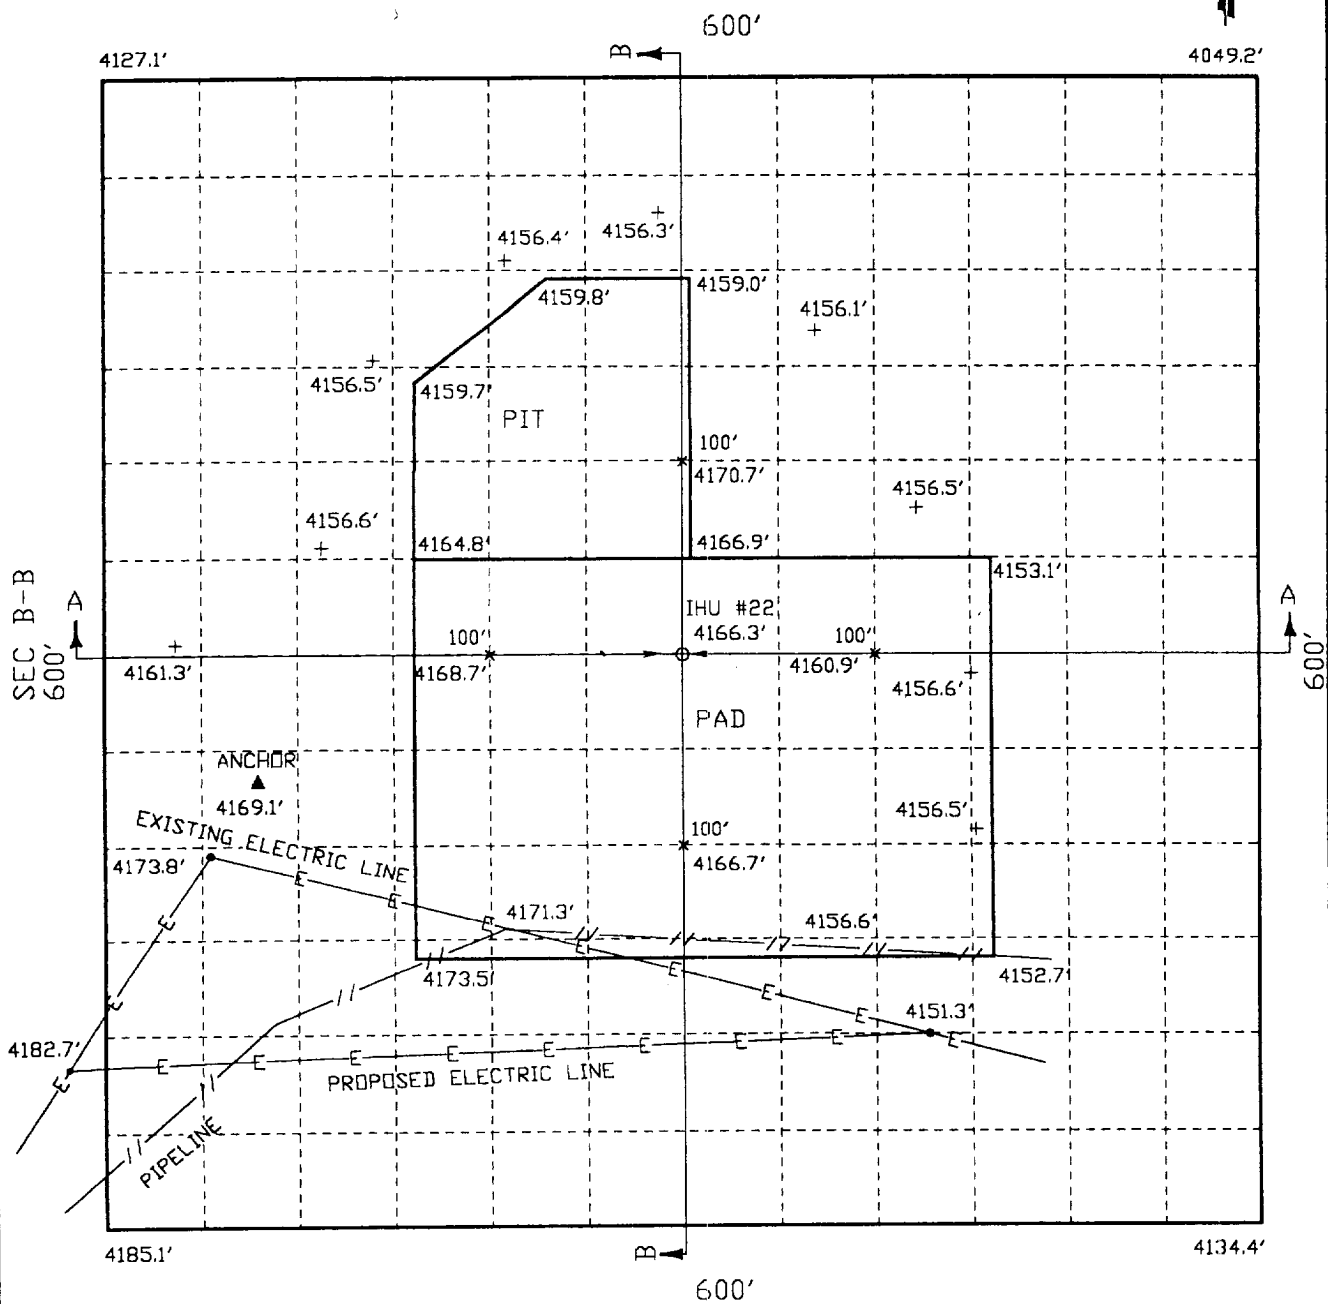


SEC. A-A

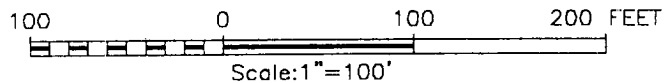

MARATHON OIL COMPANY

INDIAN HILLS UNIT #22
1691 FEET FROM NORTH LINE
AND 10' FROM WEST LINE
SECTION 33,
TOWNSHIP 21 SOUTH,
RANGE 24 EAST, N.M.P.M.,
EDDY COUNTY, NEW MEXICO

Survey Date: 3/20/00	Sheet 1 of 1 Sheets
W.O. Number: 00-11-0337	Drawn By: D. COLLINS
Date: 3/22/00	MARATHON
MARA0337	Scale: 1"=100'

JOHN WEST SURVEYING COMPANY

412 N. DAL PASO - HOBBS, NEW MEXICO - 505-393-3117

BUREAU OF LAND MANAGEMENT
ROSWELL OFFICE

2000 APR -6 P 1:12

RECEIVED