


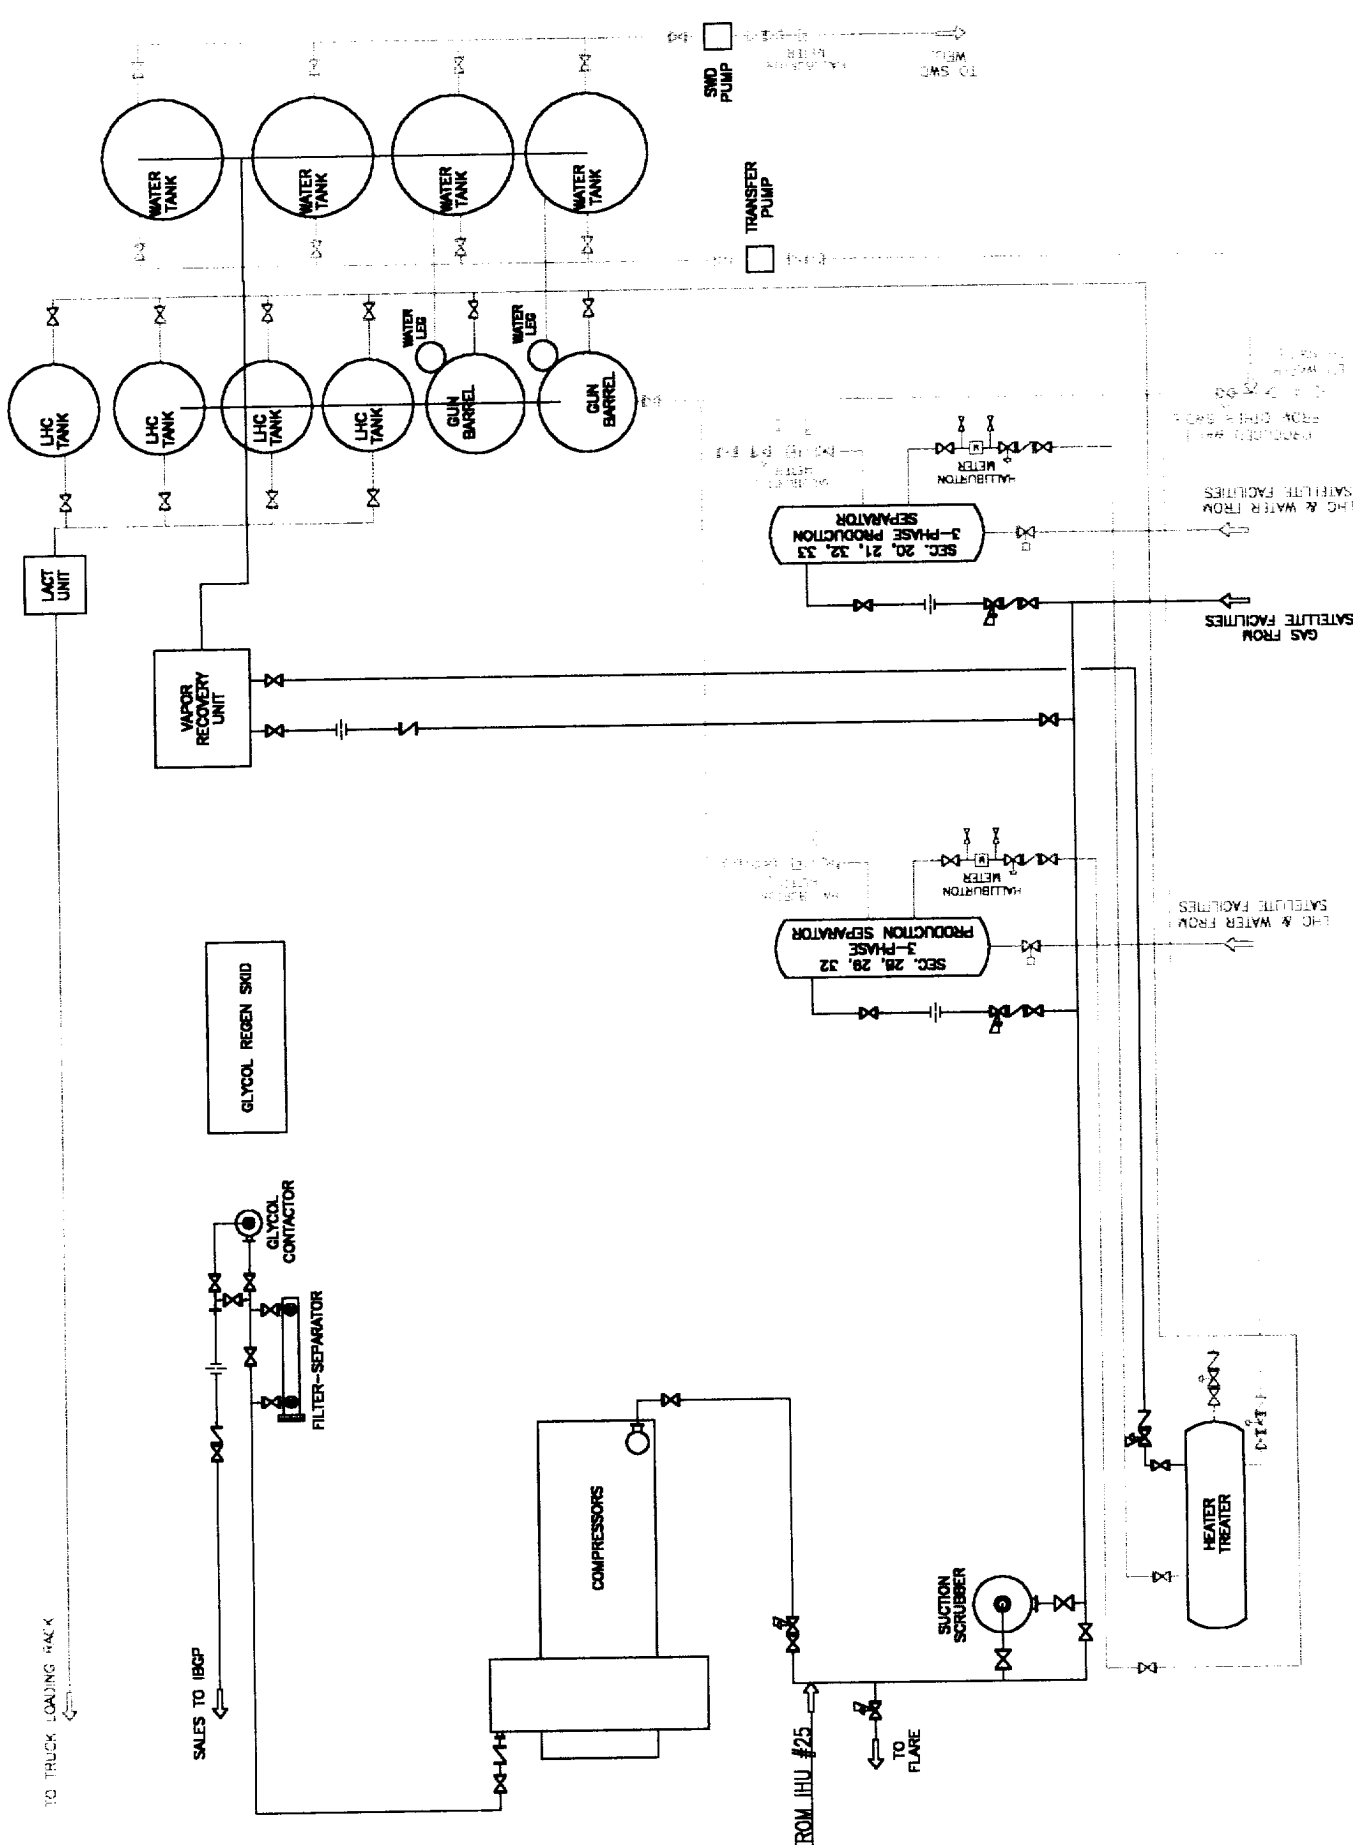

INDIAN HILLS UNIT CENTRAL
 PRODUCTION FACILITY
 UL "P", SECTION 19,
 T-21-S, R-24-E, EDDY CO., NM

