



SECTION 20, TOWNSHIP 21 SOUTH, RANGE 27 EAST, N.M.P.M.,
EDDY COUNTY, NEW MEXICO.

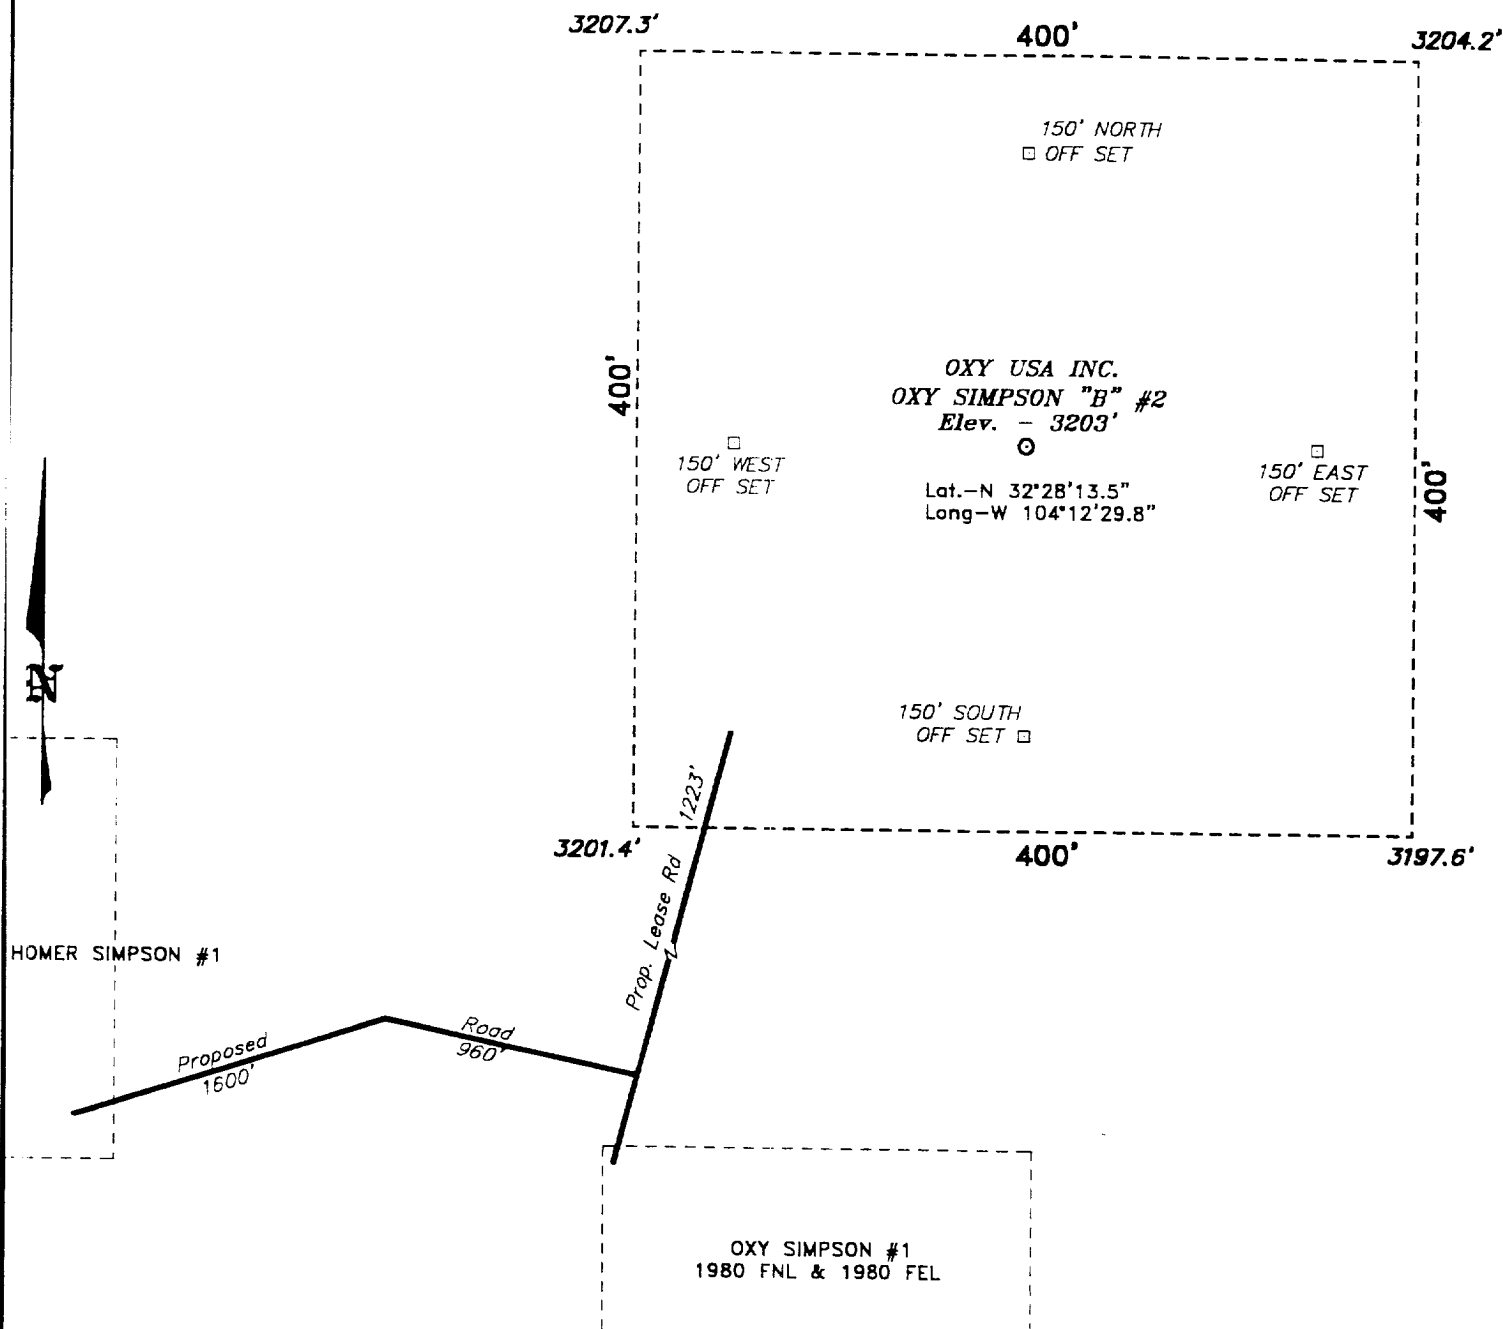

Directions to Location:

FROM THE JUNCTION OF US HWY 62/180 AND CO.
RD. 604, GO NORTH ON CO. RD. 604 APPROX. 4
MILES TO A POINT WHICH LIES APPROX. 700 FEET
FROM THE PROPOSED WELL LOCATION.

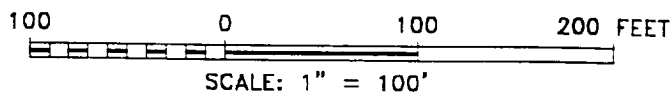

Oxy USA Inc.

REF: Oxy Simpson "B" No. 2 / Well Pad Topo

THE OXY SIMPSON "B" No. 2 LOCATED 810' FROM
THE NORTH LINE AND 1650' FROM THE EAST LINE OF
SECTION 20, TOWNSHIP 21 SOUTH, RANGE 27 EAST,
N.M.P.M., EDDY COUNTY, NEW MEXICO.

BASIN SURVEYS P.O. BOX 1786-HOBBS, NEW MEXICO

W.O. Number: 0164 Drawn By: K. GOAD

Date: 04-27-2000 Disk: KJG #122 - 0164A.DWG

Survey Date: 04-25-2000 Sheet 1 of 1 Sheets