



SECTION 36, TOWNSHIP 20 SOUTH, RANGE 27 EAST, N.M.P.M.,
EDDY COUNTY, NEW MEXICO.

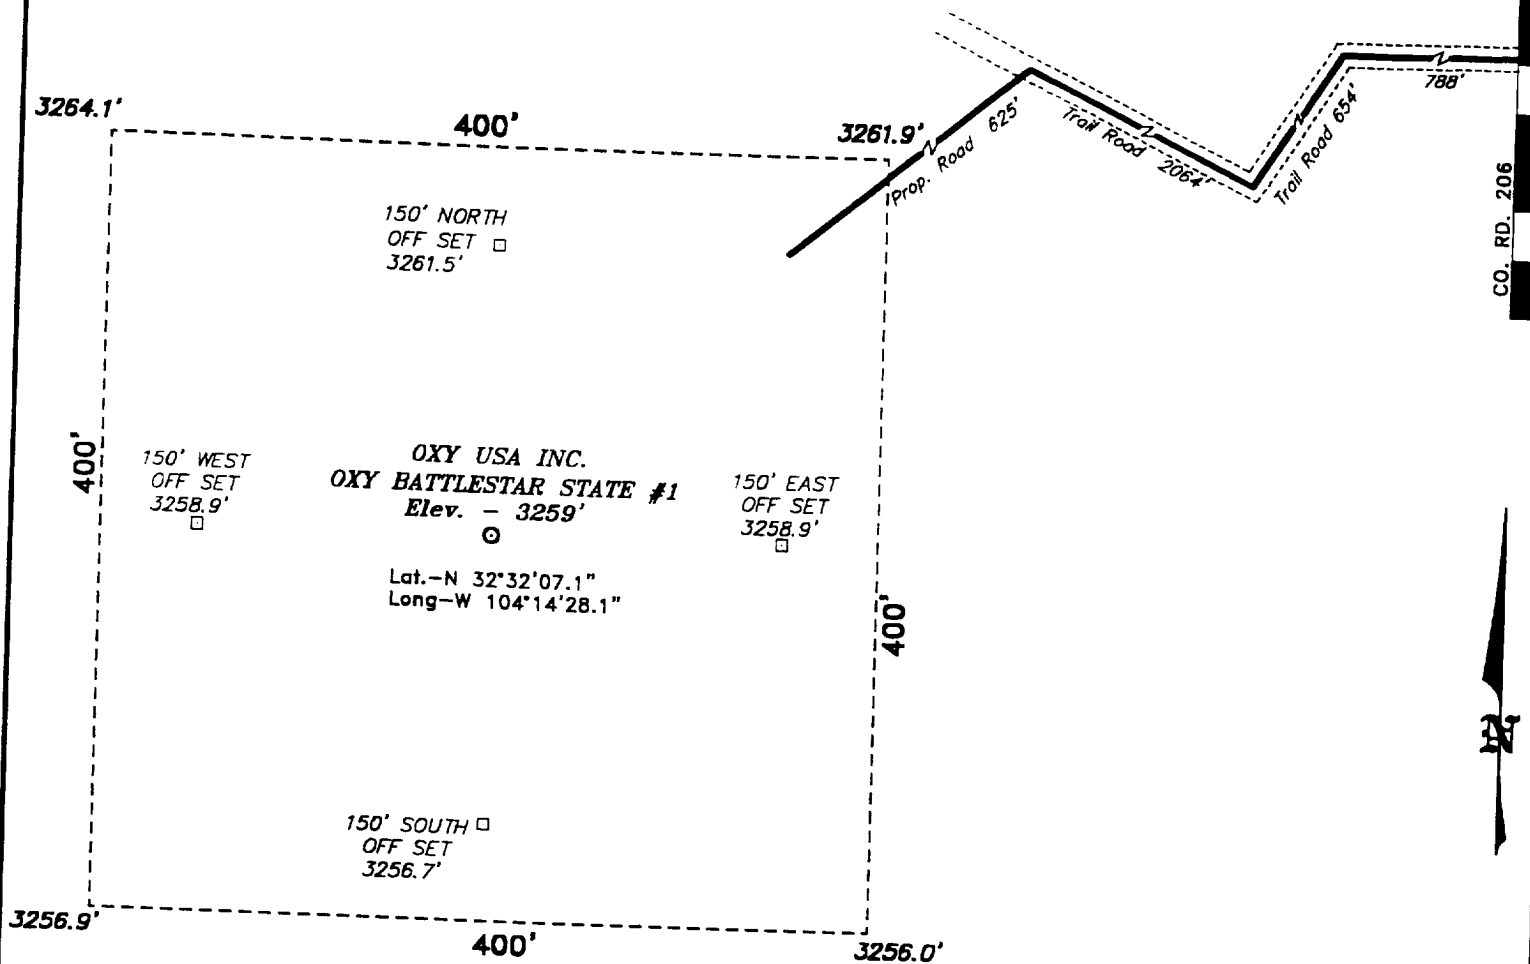

DIRECTIONS TO LOCATION:

FROM THE CO. RD. 206 AND THE CO. RD. 34 JUNCTION,
GO NORTH ON CO. RD. 206 APPROX. 2 MILES TO A POINT
WHICH LIES APPROX. 0.75 MILE EAST OF THE PROPOSED
WELL LOCATION.

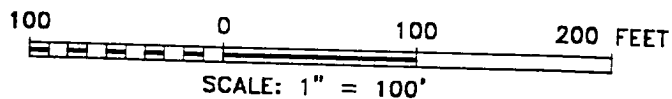

Oxy USA Inc.

REF: Oxy Battlestar State #1 / Well Pad Topo

THE OXY BATTLESTAR STATE No. 1 LOCATED 660' FROM
THE NORTH LINE AND 660' FROM THE WEST LINE OF
SECTION 36, TOWNSHIP 20 SOUTH, RANGE 27 EAST,
N.M.P.M., EDDY COUNTY, NEW MEXICO.

BASIN SURVEYS

P.O. BOX 1786-HOBBS, NEW MEXICO

W.O. Number: 0400

Drawn By: K. GOAD

Date: 07-13-2000

Disk: KJG #122 - 0400A.DWG

Survey Date: 07-13-2000