



**SECTION 3, TOWNSHIP 21 SOUTH, RANGE 27 EAST, N.M.P.M.,
EDDY COUNTY, NEW MEXICO.**

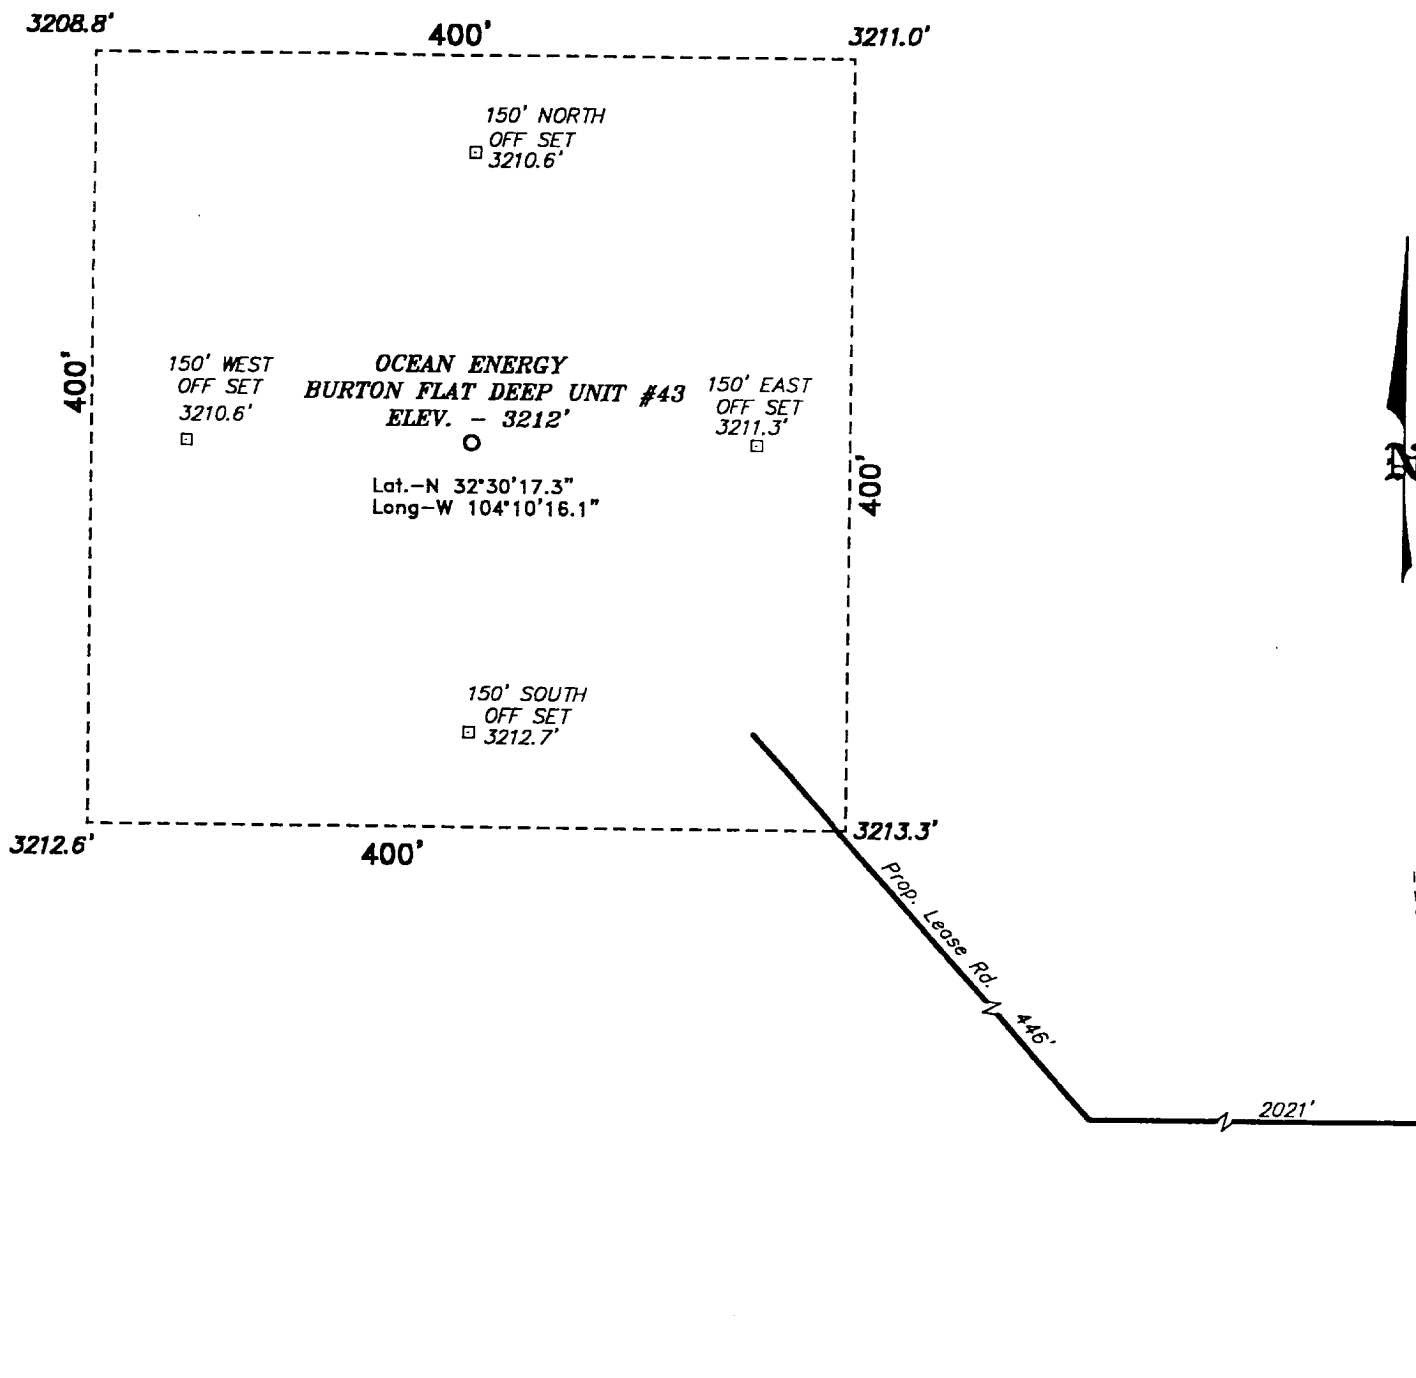

Directions to Location:

FROM THE JUNCTION OF CO. RD. 206 & CO. RD. 600, GO NORTHEAST ON LEASE ROAD FOR 3.6 MILES ON CO. RD. 600; THENCE EAST FOR 0.5 MILE; THENCE SOUTHEAST 0.6 MILE TO PROPOSED LEASE ROAD.

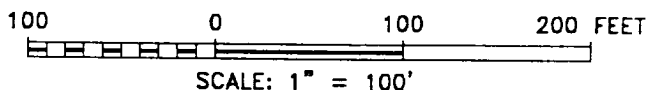

BASIN SURVEYS P.O. BOX 1786-HOBBS, NEW MEXICO

W.O. Number: 1850

Drawn By: **K. GOAD**

Date: 08-30-2001

Disc: KIC CD#4

1850A.DWG

OCEAN ENERGY

REF: BURTON FLAT DEEP UNIT #43 / Well Pad Topo

THE BURTON FLAT DEEP UNIT #43 LOCATED 990' FROM

THE SOUTH LINE AND 660' FROM THE EAST LINE OF

SECTION 3, TOWNSHIP 21 SOUTH, RANGE 27 EAST,

N.M.P.M., EDDY COUNTY, NEW MEXICO.