

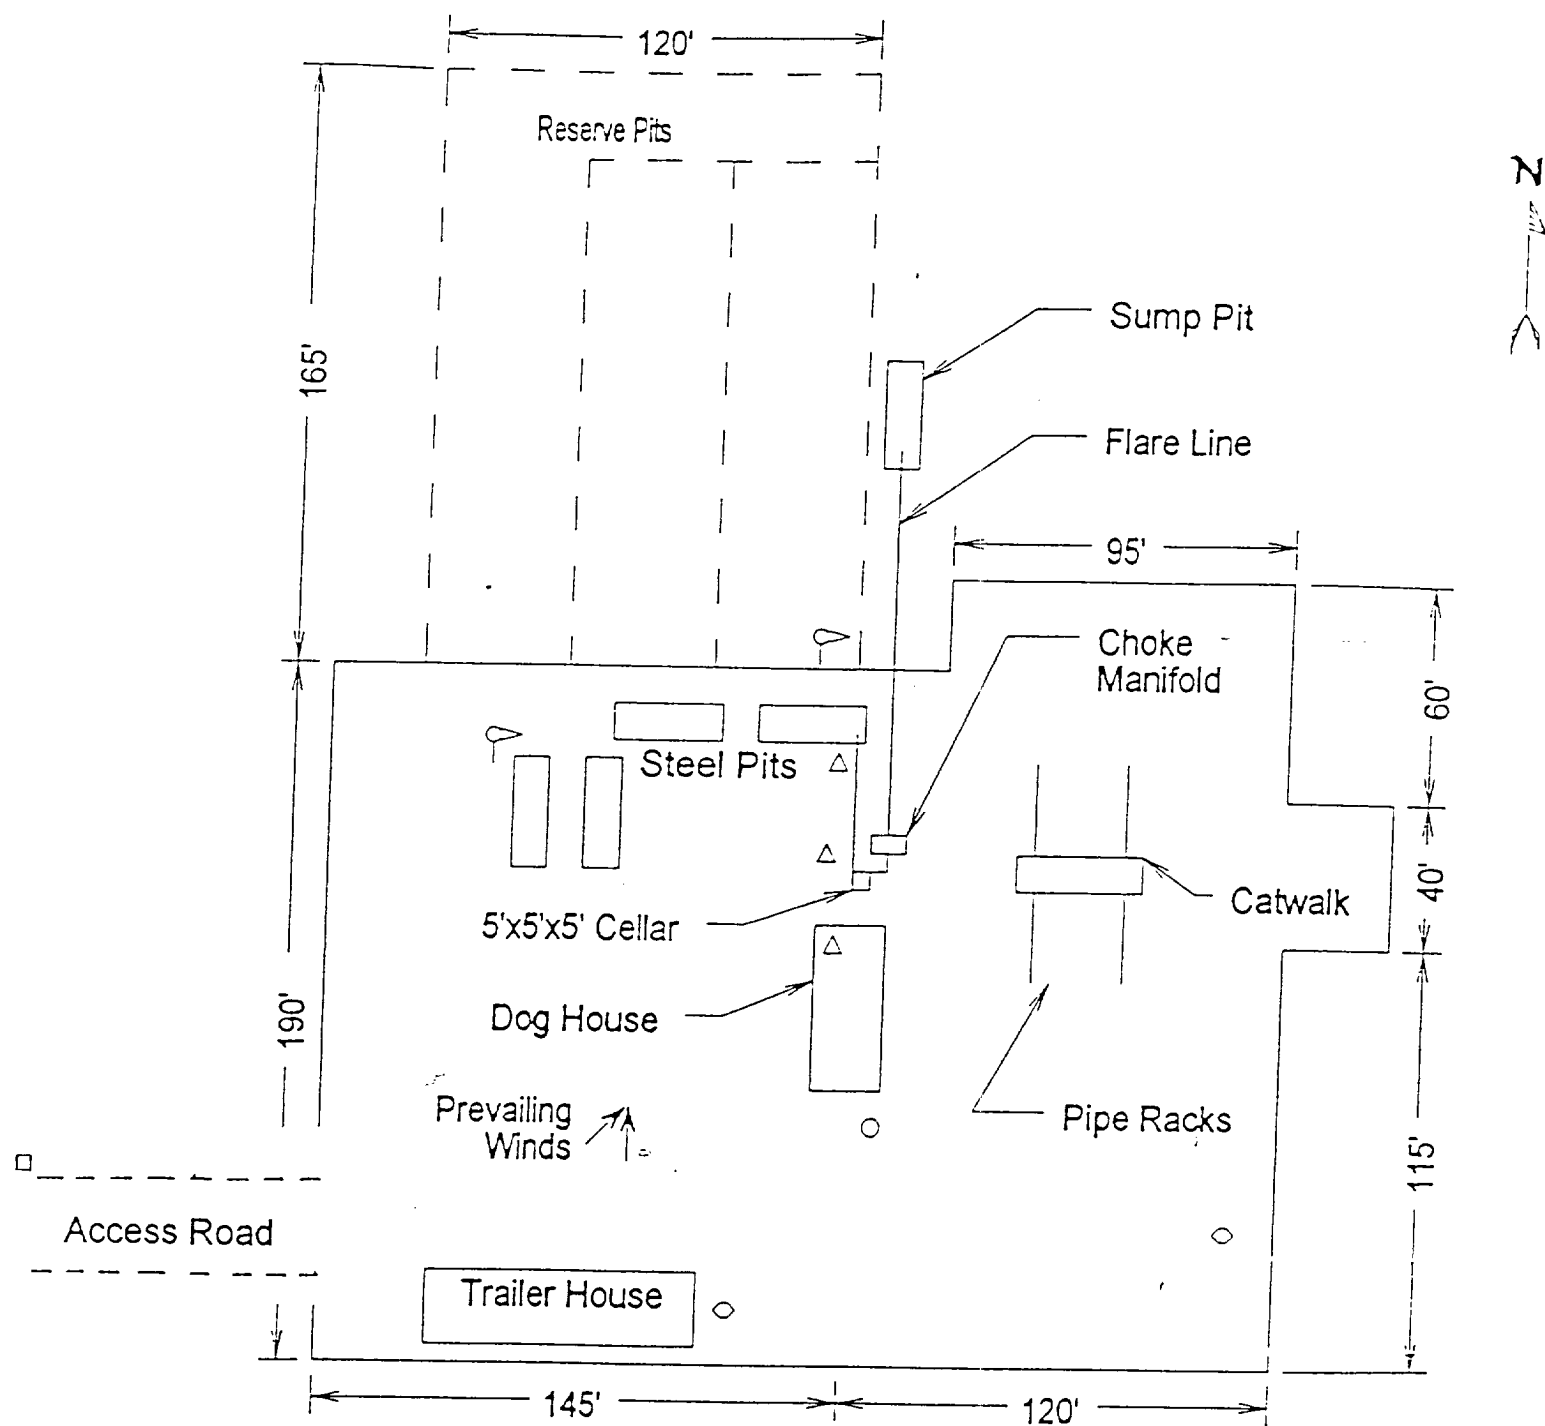


EXHIBIT "D"
RIG LAY OUT PLAT

DEVON-SFS OPERATING, INC.
JONES CANYON "4" FEDERAL # 8
UNIT "P" SECTION 4
T22S-R24E EDDY CO. NM