

Federal AE #1

4/26/91

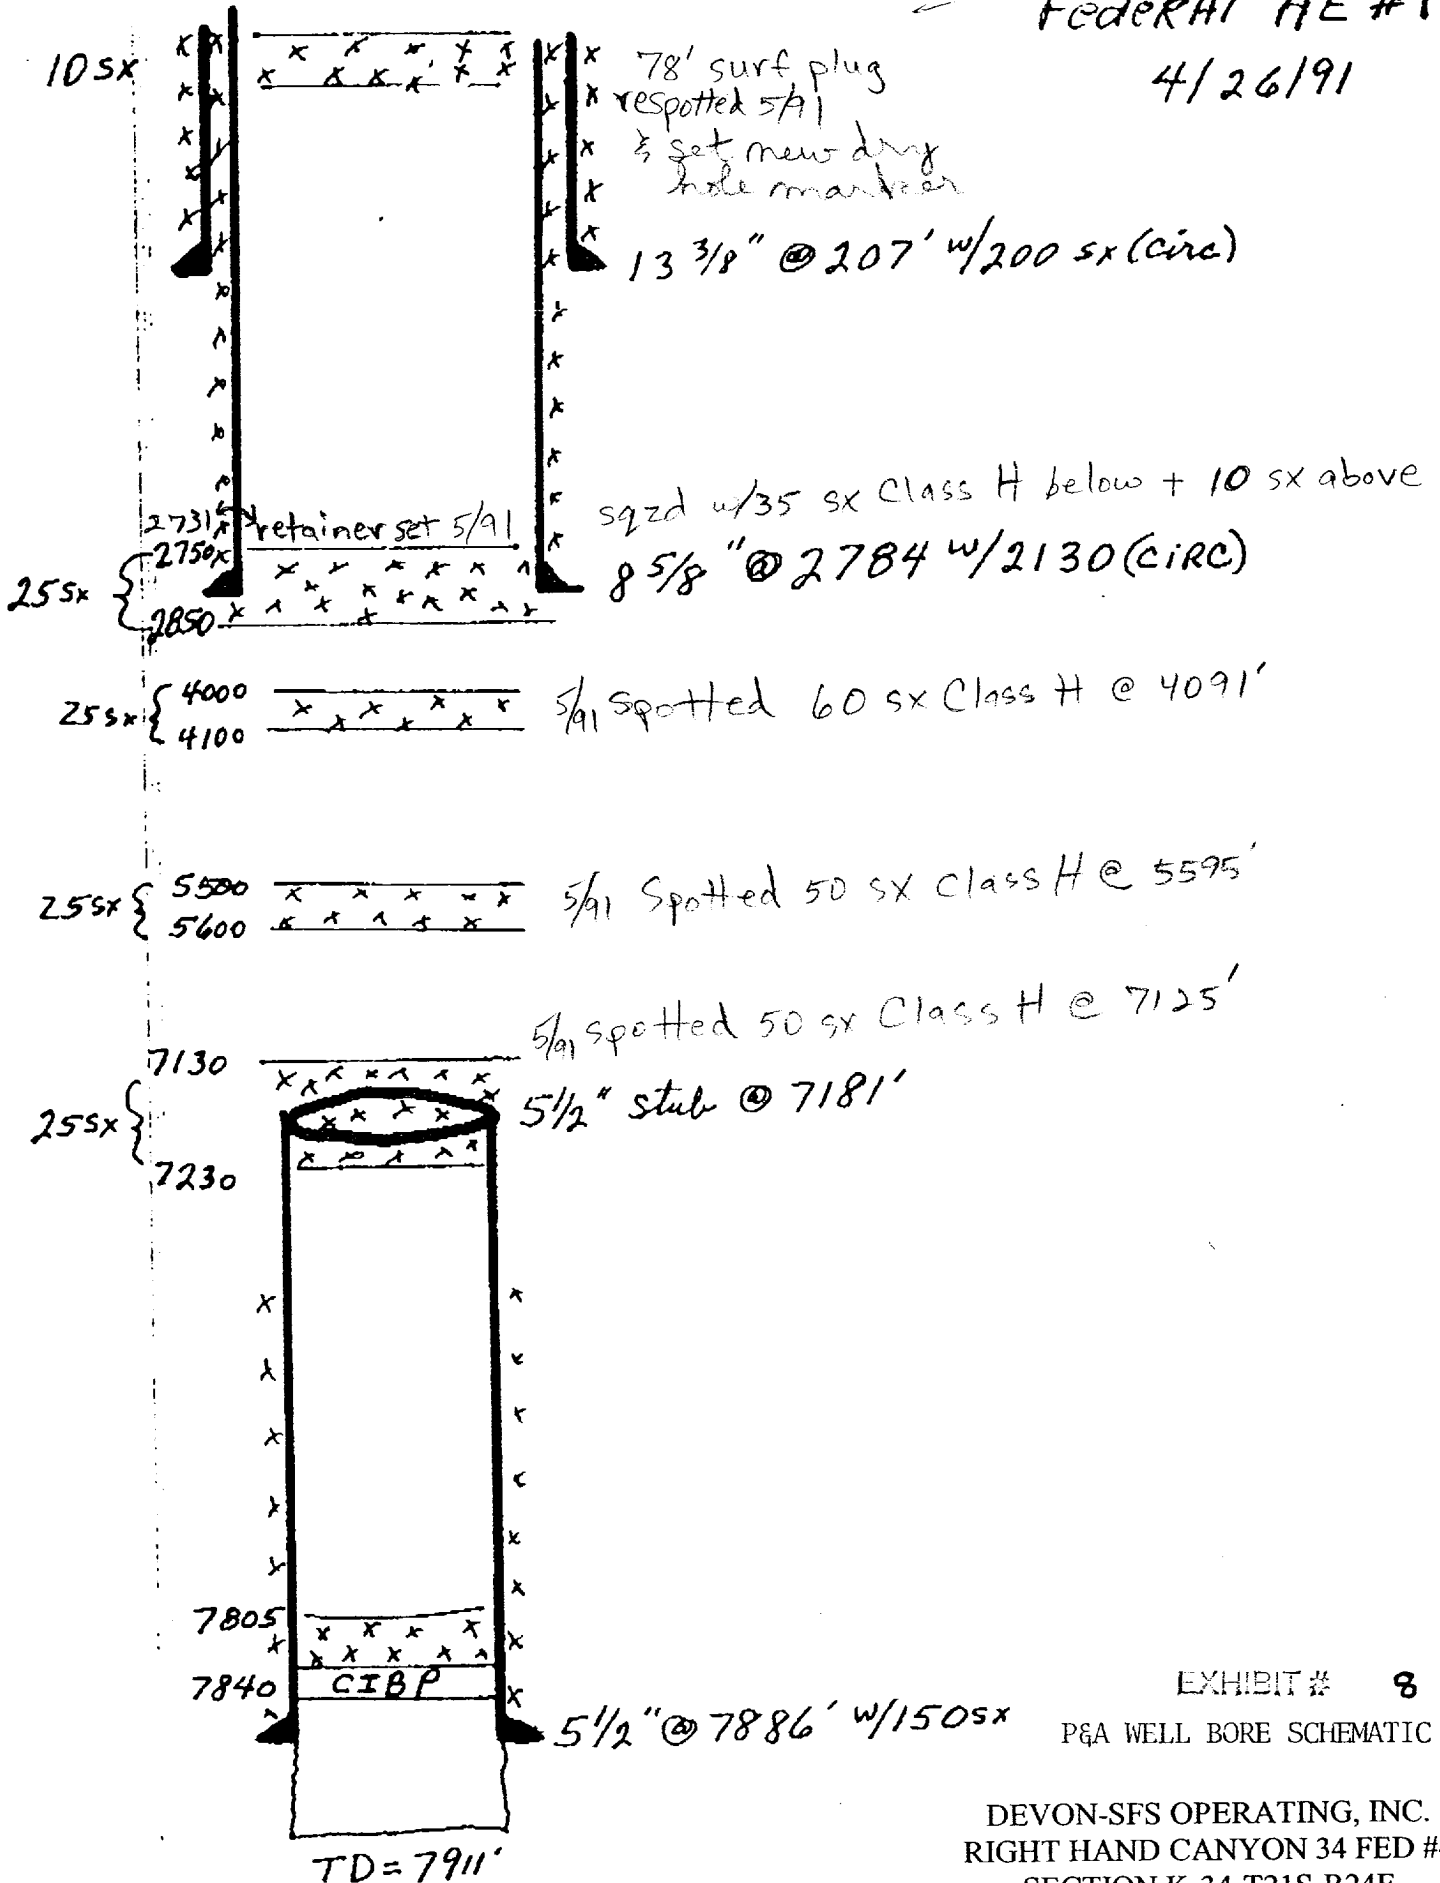


EXHIBIT # 8

P&A WELL BORE SCHEMATIC

DEVON-SFS OPERATING, INC.
RIGHT HAND CANYON 34 FED #4
SECTION K-34-T21S-R24E
EDDY CNTY, NEW MEXICO