


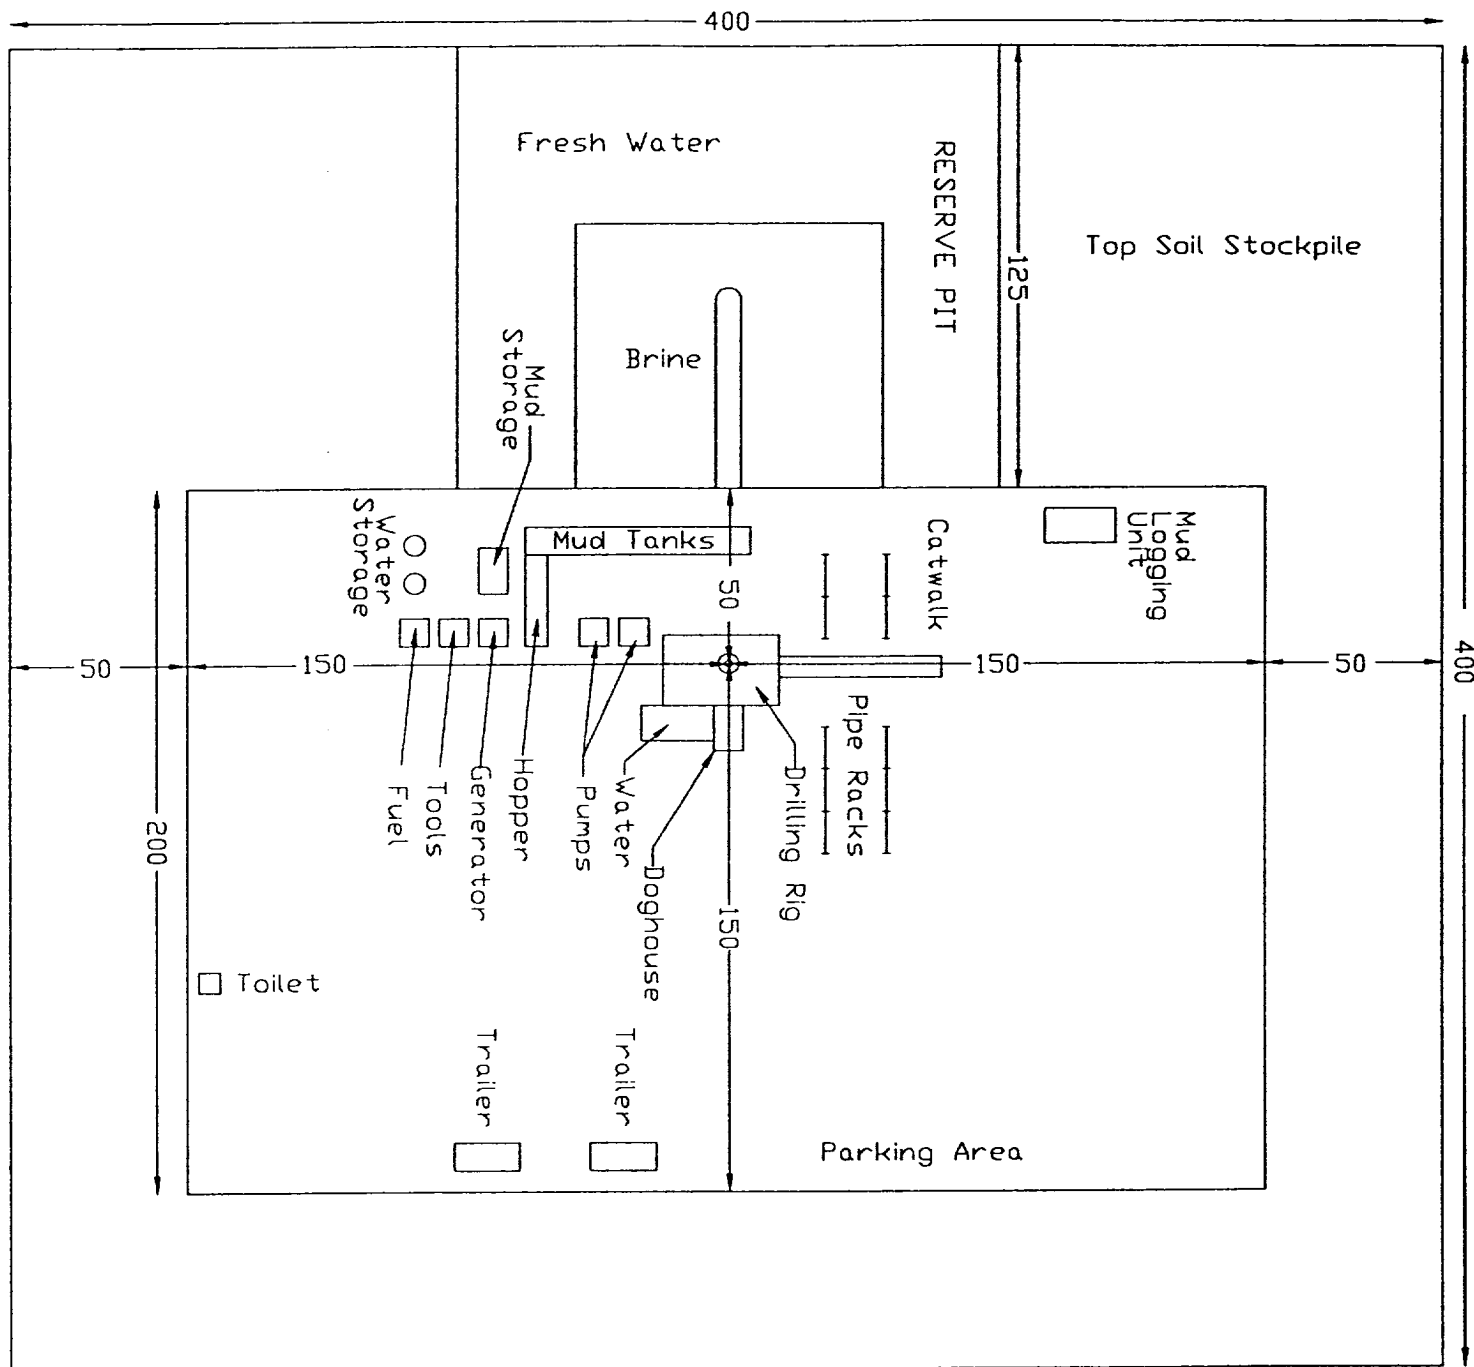

GL 3836'

|                                                            |
|------------------------------------------------------------|
| <b>devon</b>                                               |
| <b>INDIAN BASIN AREA</b><br>EDDY COUNTY, NEW MEXICO        |
| DRILLING RIG LAYOUT AND ELEVATIONS<br>WINSTON GAS COM. #10 |
| <b>EXHIBIT 6</b>                                           |
| 8/98                                                       |