

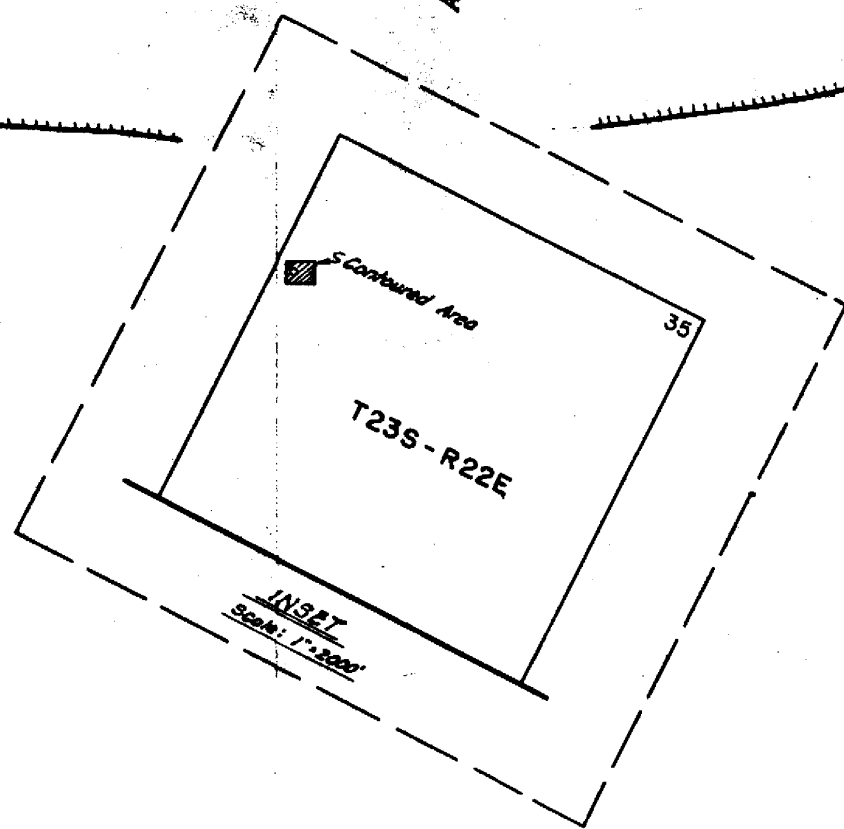


PROFILE A-A
Horizontal Scale: 1"=50'
Vertical Scale: 1"=50'

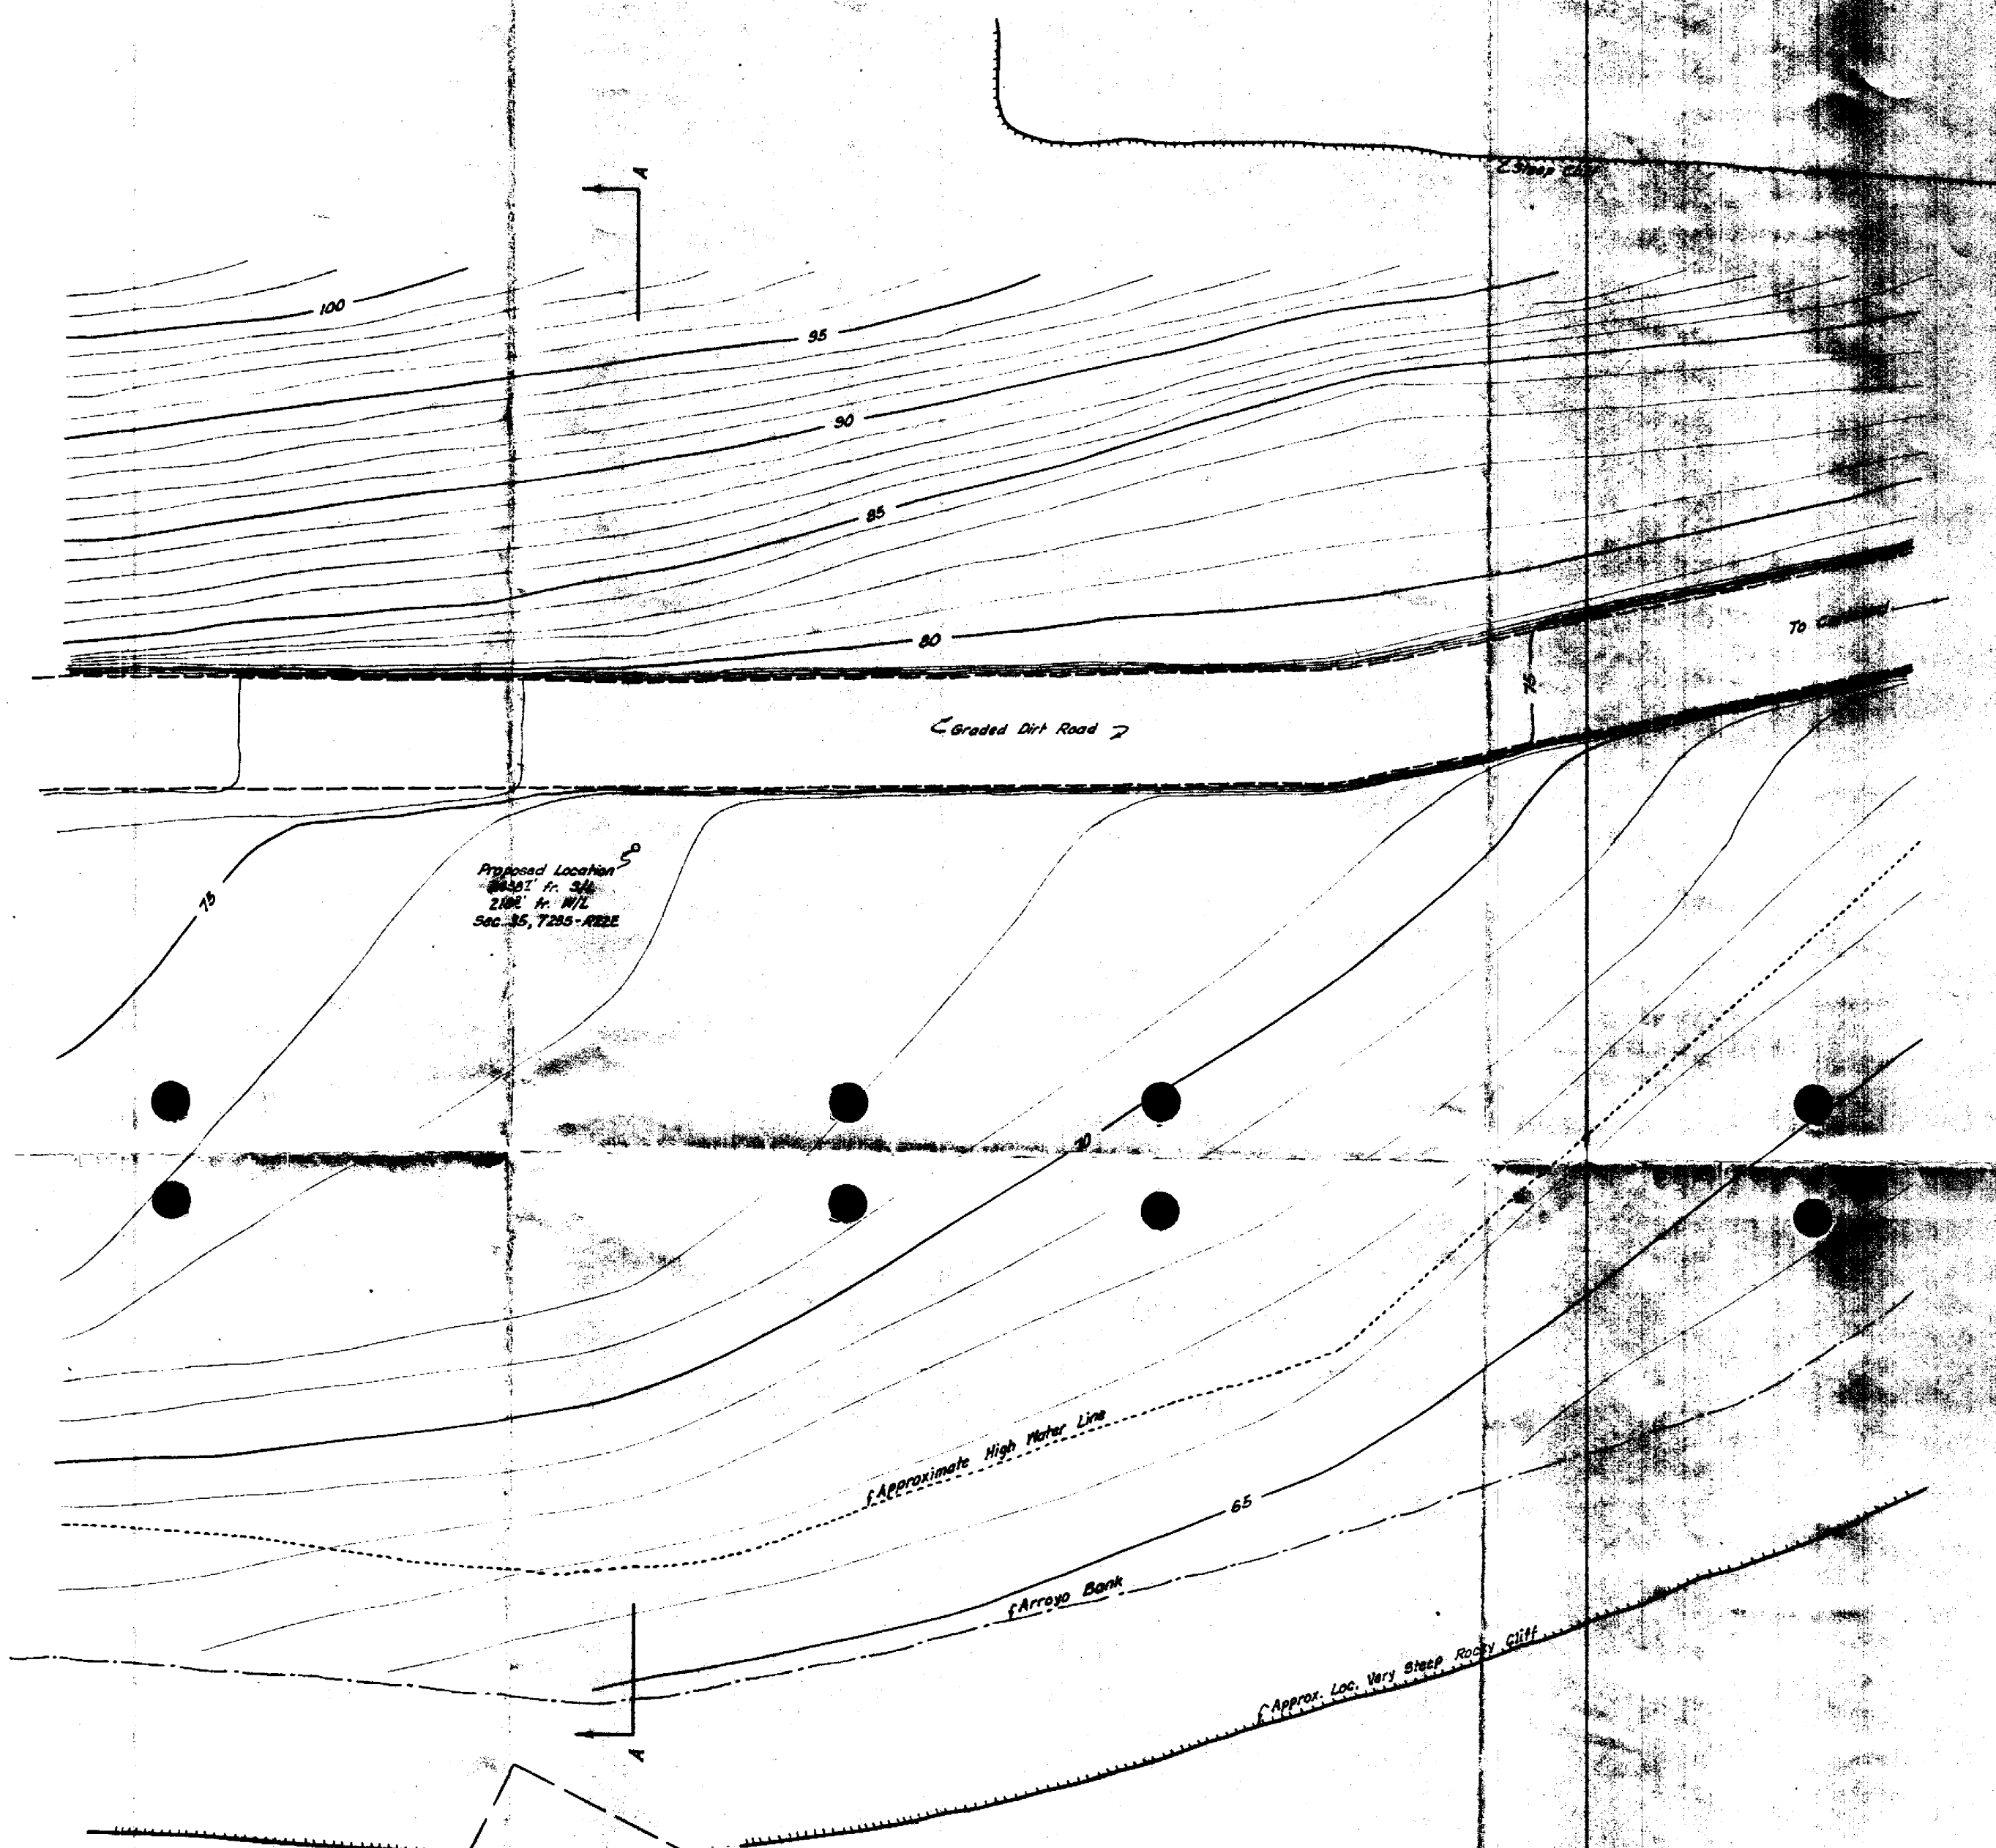

Note: Contours on one foot intervals and are assumed elevations.

For Field Notes See 174/26

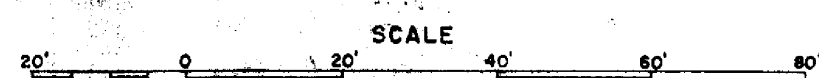

REVISIONS				
NO.	DATE	DESCRIPTION	BY	CHK.

TOPOGRAPHY OF PROPOSED LOCATION
HUAPACHE AREA - NW/4 SEC. 35, T23S-R22E
EDDY CO., NEW MEXICO

HUMBLE OIL & REFINING COMPANY
CIVIL ENGINEERING DIVISION
MIDLAND, TEXAS

DATE: 8-3-54
BY: E. H. Burns
CHECKED: Conley
DRAWN: E. H. Burns

FILE NO.
WT-D 547