


TO WHITE CITY
PENN UNIT
TANK BATTERY
NO. 1 & 2

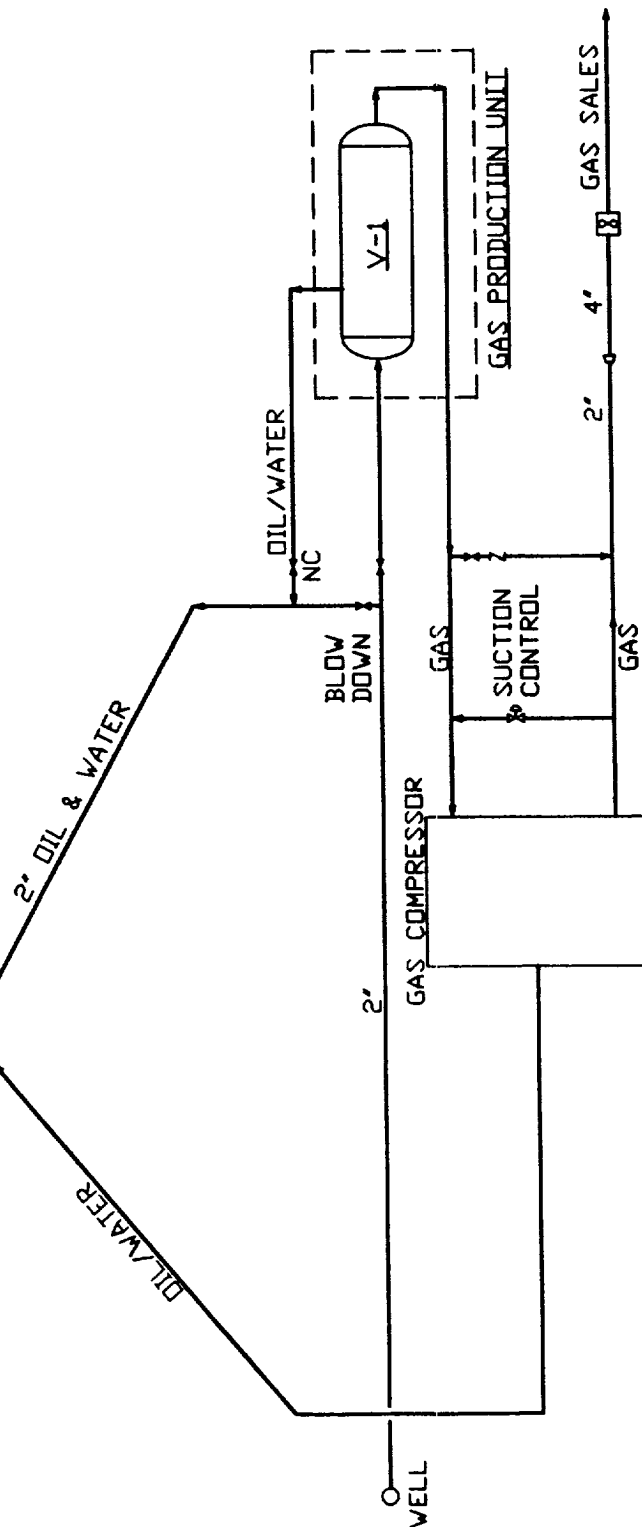

NOTE:
1. GAS PRODUCTION UNIT EGI MDL. IH2521 1979
3K-61-2-500K-10 SN V-6981.

	Chevron	U.S.A. Inc.	North Permian Profit Center
WHITE CITY PENN GAS COM UNIT 1	WELL NO. 1	WHITE CITY FIELD	SECTION 29, T24S, R26E
			660' FNL, 660 FEL
			PROCESS FLOW DIAGRAM
Eddy County,	LC 065347 SV-92	New Mexico	
DATE	TIME	BY	NO.
04-03-95	04-03-95	NONE	NONE
DATE	TIME	BY	NO.
04-MAR-00-00	04-MAR-00-00	04-MAR-00-00	04-MAR-00-00