


OPERATOR		ASOF DATE	
Barbara Fasken		10-May-94	
LEASE	WELL NO.	LOCATION	
Mershon "17" Federal	1	Unit K, 1980 FSL, 1980 FWL S 17 T23S R23E	

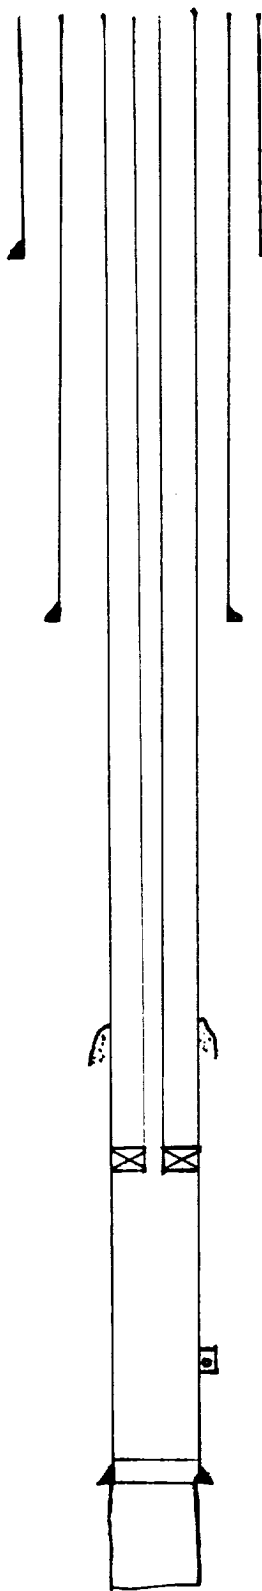

Reentry of Shell Wagontire #1, P&A 1964

13-3/8" CSG AT 277' WITH 250 SX

9-5/8" CSG AT 2000' WITH 300 SX

TOC 8240'

Tubing: 2-3/8" EUE 8rd N-80

Otis Perma-lach packer @ 9619'

Morrow Perfs: 9685-9707'

4-1/2" CSG AT 9990' WITH 450 SX

TOTAL DEPT 10,085' PBTD 9905'