


DIAGRAMMATIC SKETCH

DATE: Jan, 1968 WELL NO. 1 LEASE: Rock Tank Unit COUNTY: Eddy STATE: New Mexico

660' FNL & 920' FWL Sec. 7-23S-25E

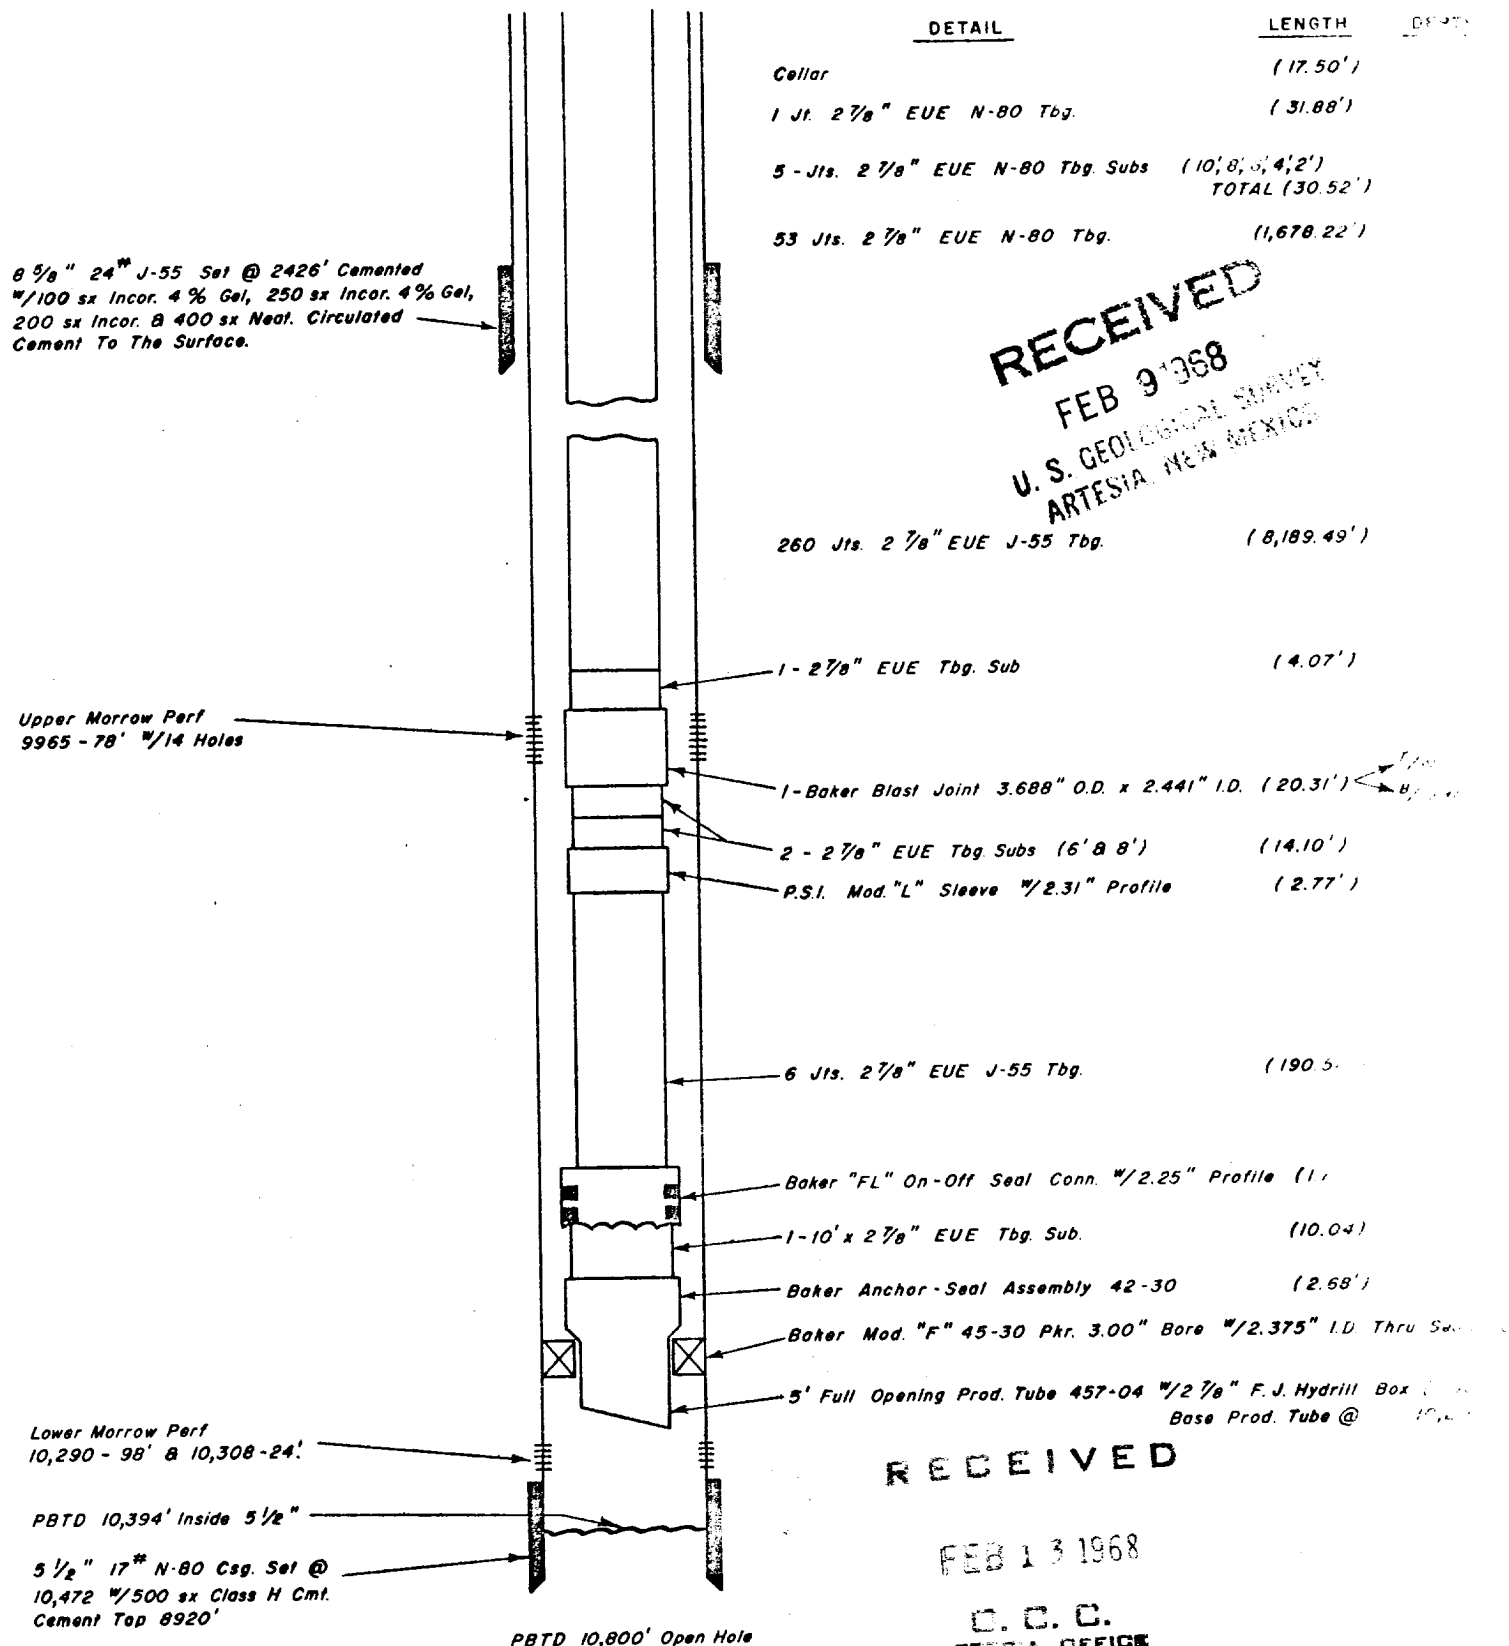

RECEIVED
FEB 9 1968
U. S. GEOLOGICAL SURVEY
ARTESIA, NEW MEXICO

RECEIVED

FEB 13 1968

C. C. C.
ARTESIA, OFFICE

MONSANTO COMPANY
MIDLAND DISTRICT PRODUCER
Midland, Texas