


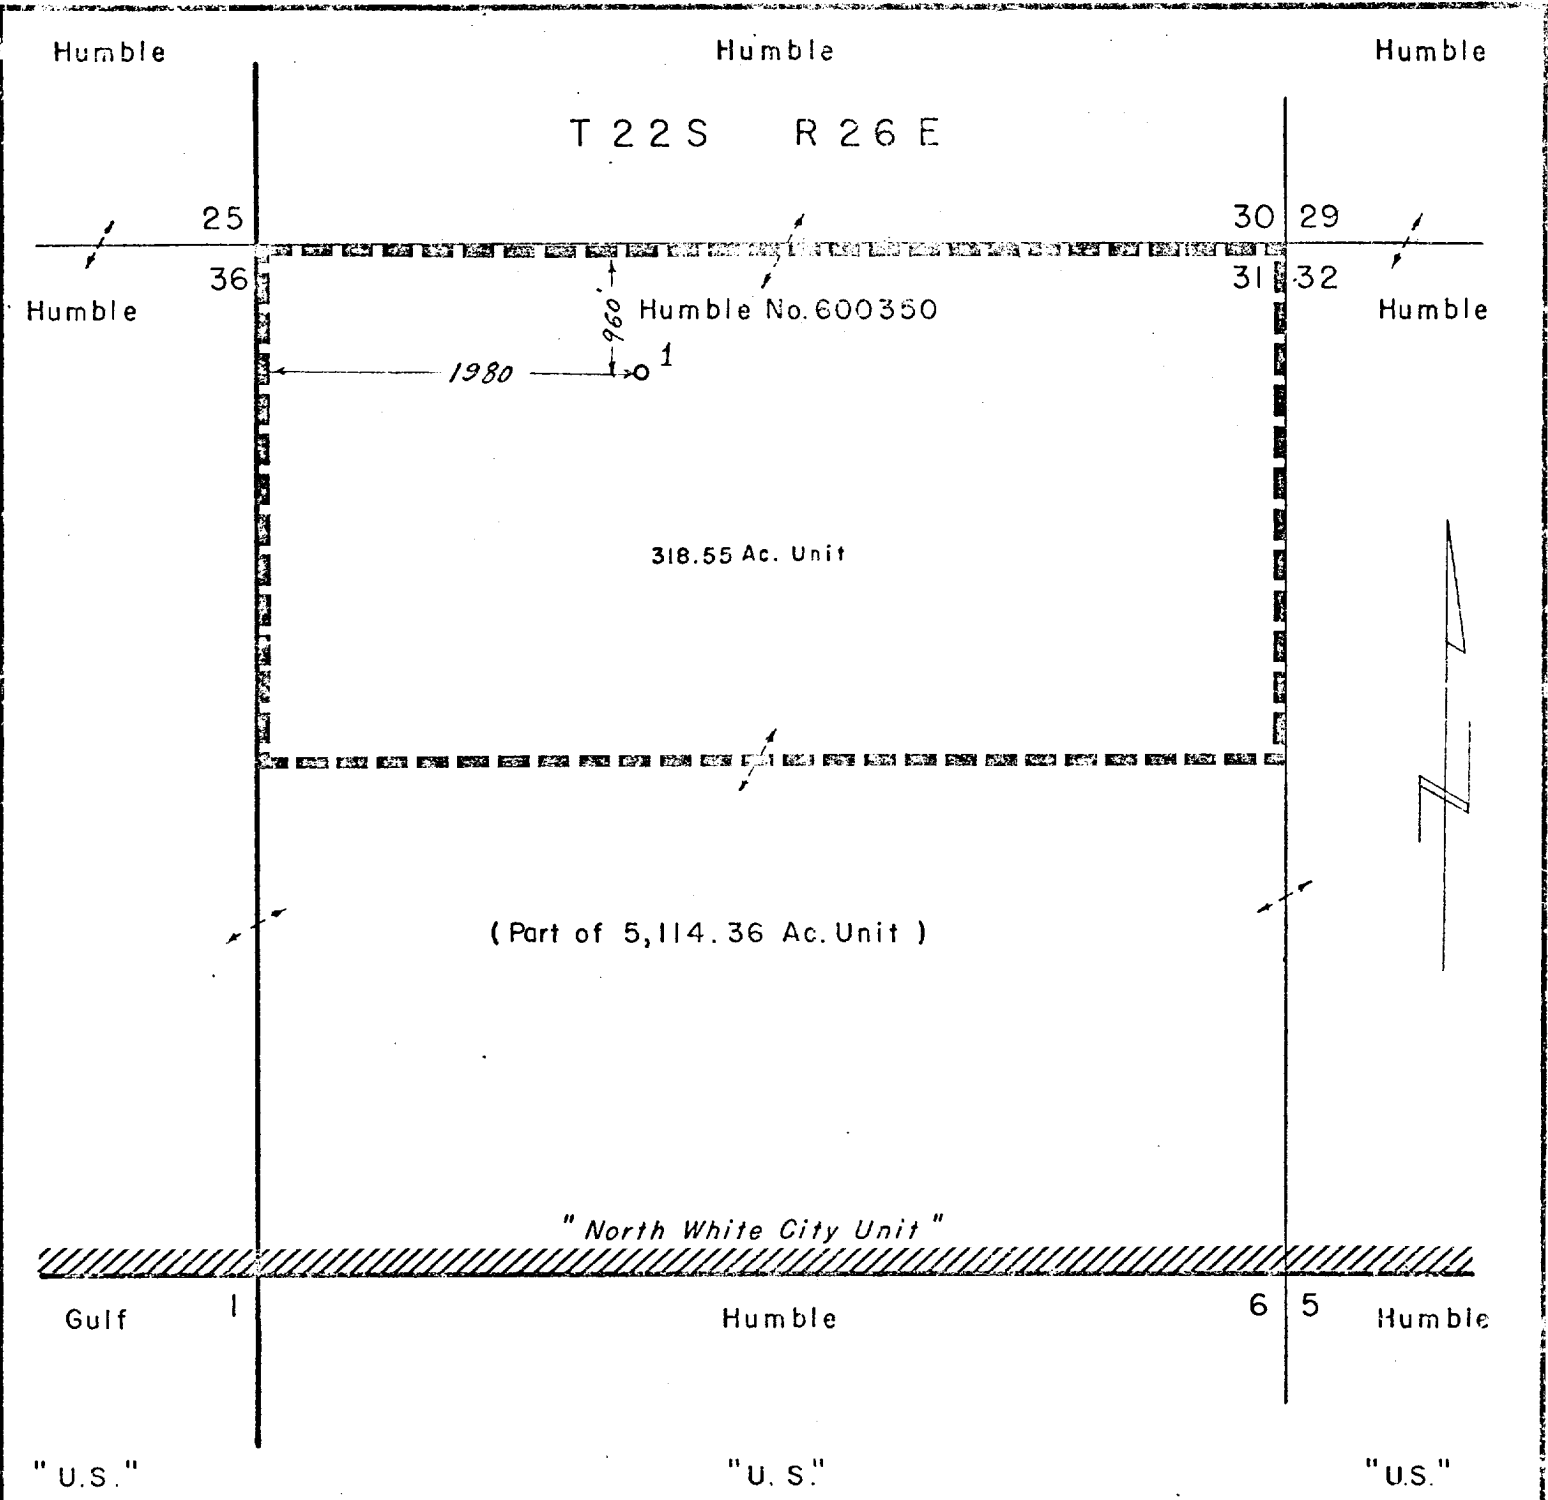

This is to certify that I am a registered professional engineer or registered land surveyor, in the State of New Mexico, that this map was prepared from field notes or actual surveys made by me or under my direction and that the same is true and correct to the best of my knowledge and belief.

1382 *[Signature]*
Registration Number Registered Professional Engineer or Registered Land Surveyor

"NORTH WHITE CITY UNIT" SECTION 31, T2 S-R26E EDDY COUNTY, TEXAS			HUMBLE OIL & REFINING COMPANY SOUTHWEST DIVISION PRODUCTION DEPARTMENT MIDLAND, TEXAS		
DRAWN <u>D.L. MCKIBBIN</u>	ENGR. SECTION <u>C & S</u>	REVISED _____	SCALE <u>1" = 1000'</u>	JOB NO. _____	FILE NO. _____
CHECKED <u>[Signature]</u>	APPROVED _____	DATE _____	WA-6349		