



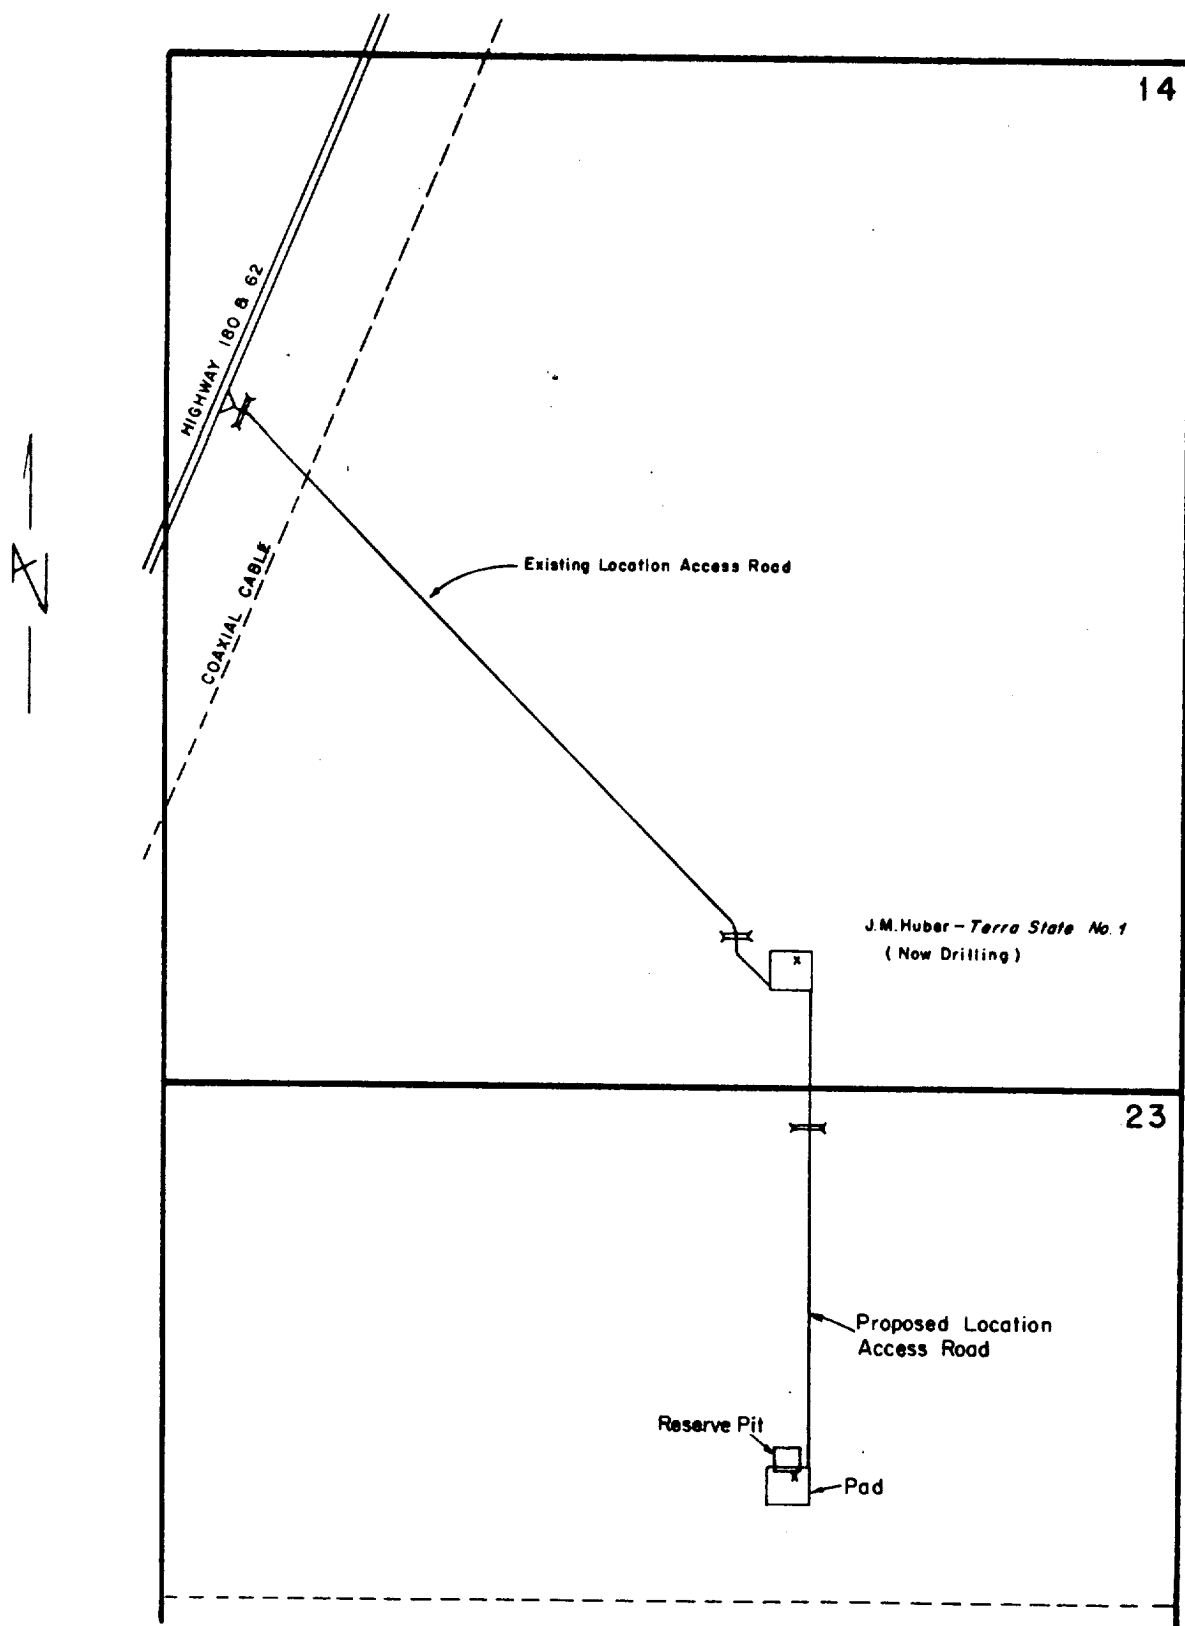

DETAIL of PAD & RIG LAYOUT
SCALE: 1" = 100'

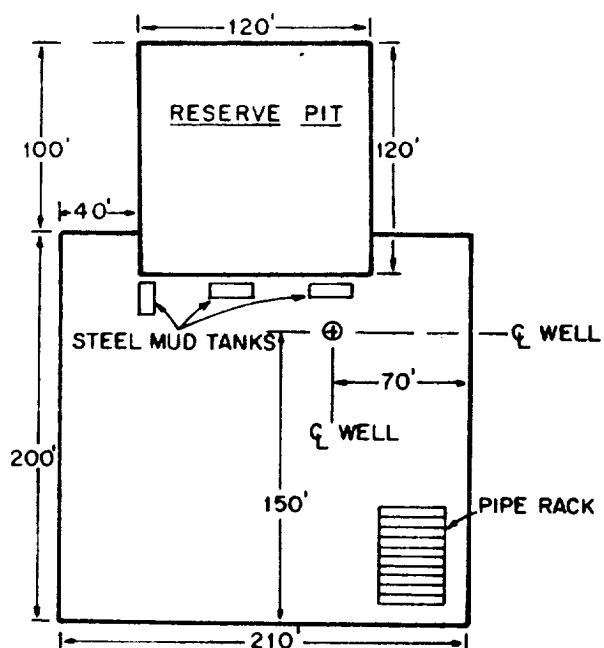

J.M. HUBER CORP. - *O'Neill-Federal No. 1*
1980' FN & EL Sec. 23, T23S, R26E
Eddy County, New Mexico
Scale: 1" = 1000'

RECEIVED

SEP 7 1972

O. C. C.
ARTESIA, OFFICE

RECEIVED
AUG 16 1972
U.S. GEOLOGICAL SURVEY
ARTESIA, NEW MEXICO