

DATE 3/4/86


WELL DATA SHEET

Lease O'Neill Federal Com Well No. 1

Location 1980' FNL & FEL, Sec. 23, T23S, R26E County Eddy State N.M.

K.B. Elev. 3282'
G.L. Elev. 3268.6'
D.F. Elev. 3281'

Date Completed 3/23/73
Formation(s) Morrow

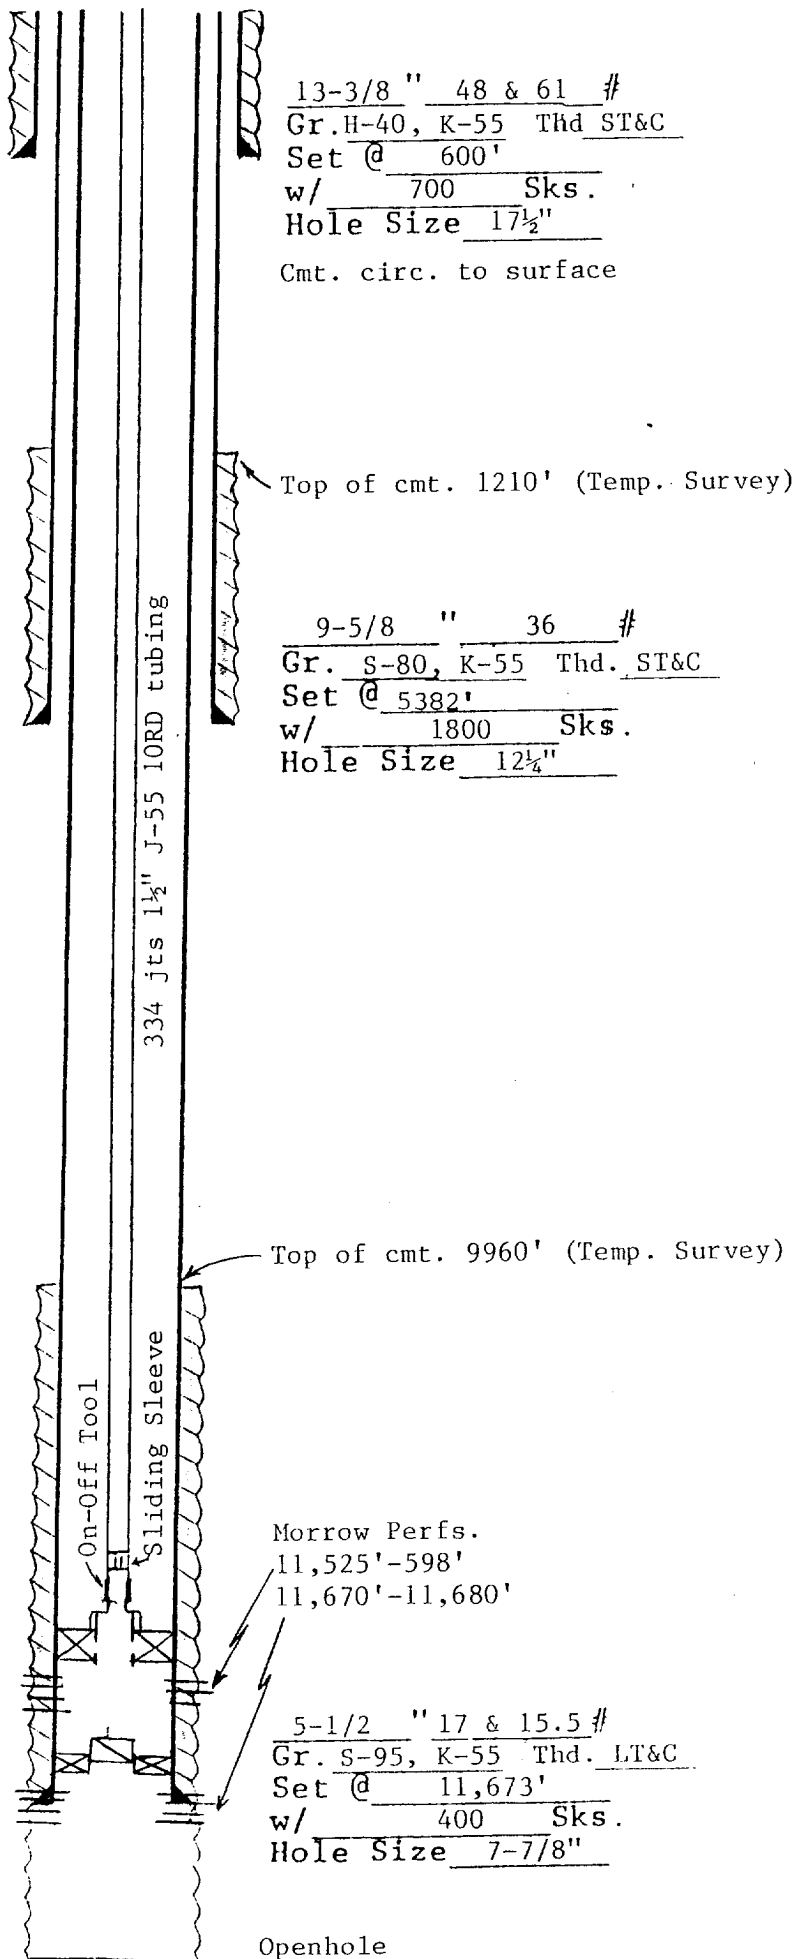

13-3/8" 48 & 61 #
Gr. H-40, K-55 Thd ST&C
Set @ 600'
w/ 700 Sks.
Hole Size 17 1/2"
Cmt. circ. to surface

9-5/8" 36 #
Gr. S-80, K-55 Thd. ST&C
Set @ 5382'
w/ 1800 Sks.
Hole Size 12 1/4"

Morrow Perfs.
11,525'-598'
11,670'-11,680'

5-1/2" 17 & 15.5 #
Gr. S-95, K-55 Thd. LT&C
Set @ 11,673'
w/ 400 Sks.
Hole Size 7-7/8"

Otis Perma Lach pkr set
@ 11,472'

Otis XLB pkr @ 11,650'
w/type SN plug set in
profile.

Plug Back Total Depth 11,472' pkr
Total Depth 12,109'
Well Name O'Neill Federal No. 1