


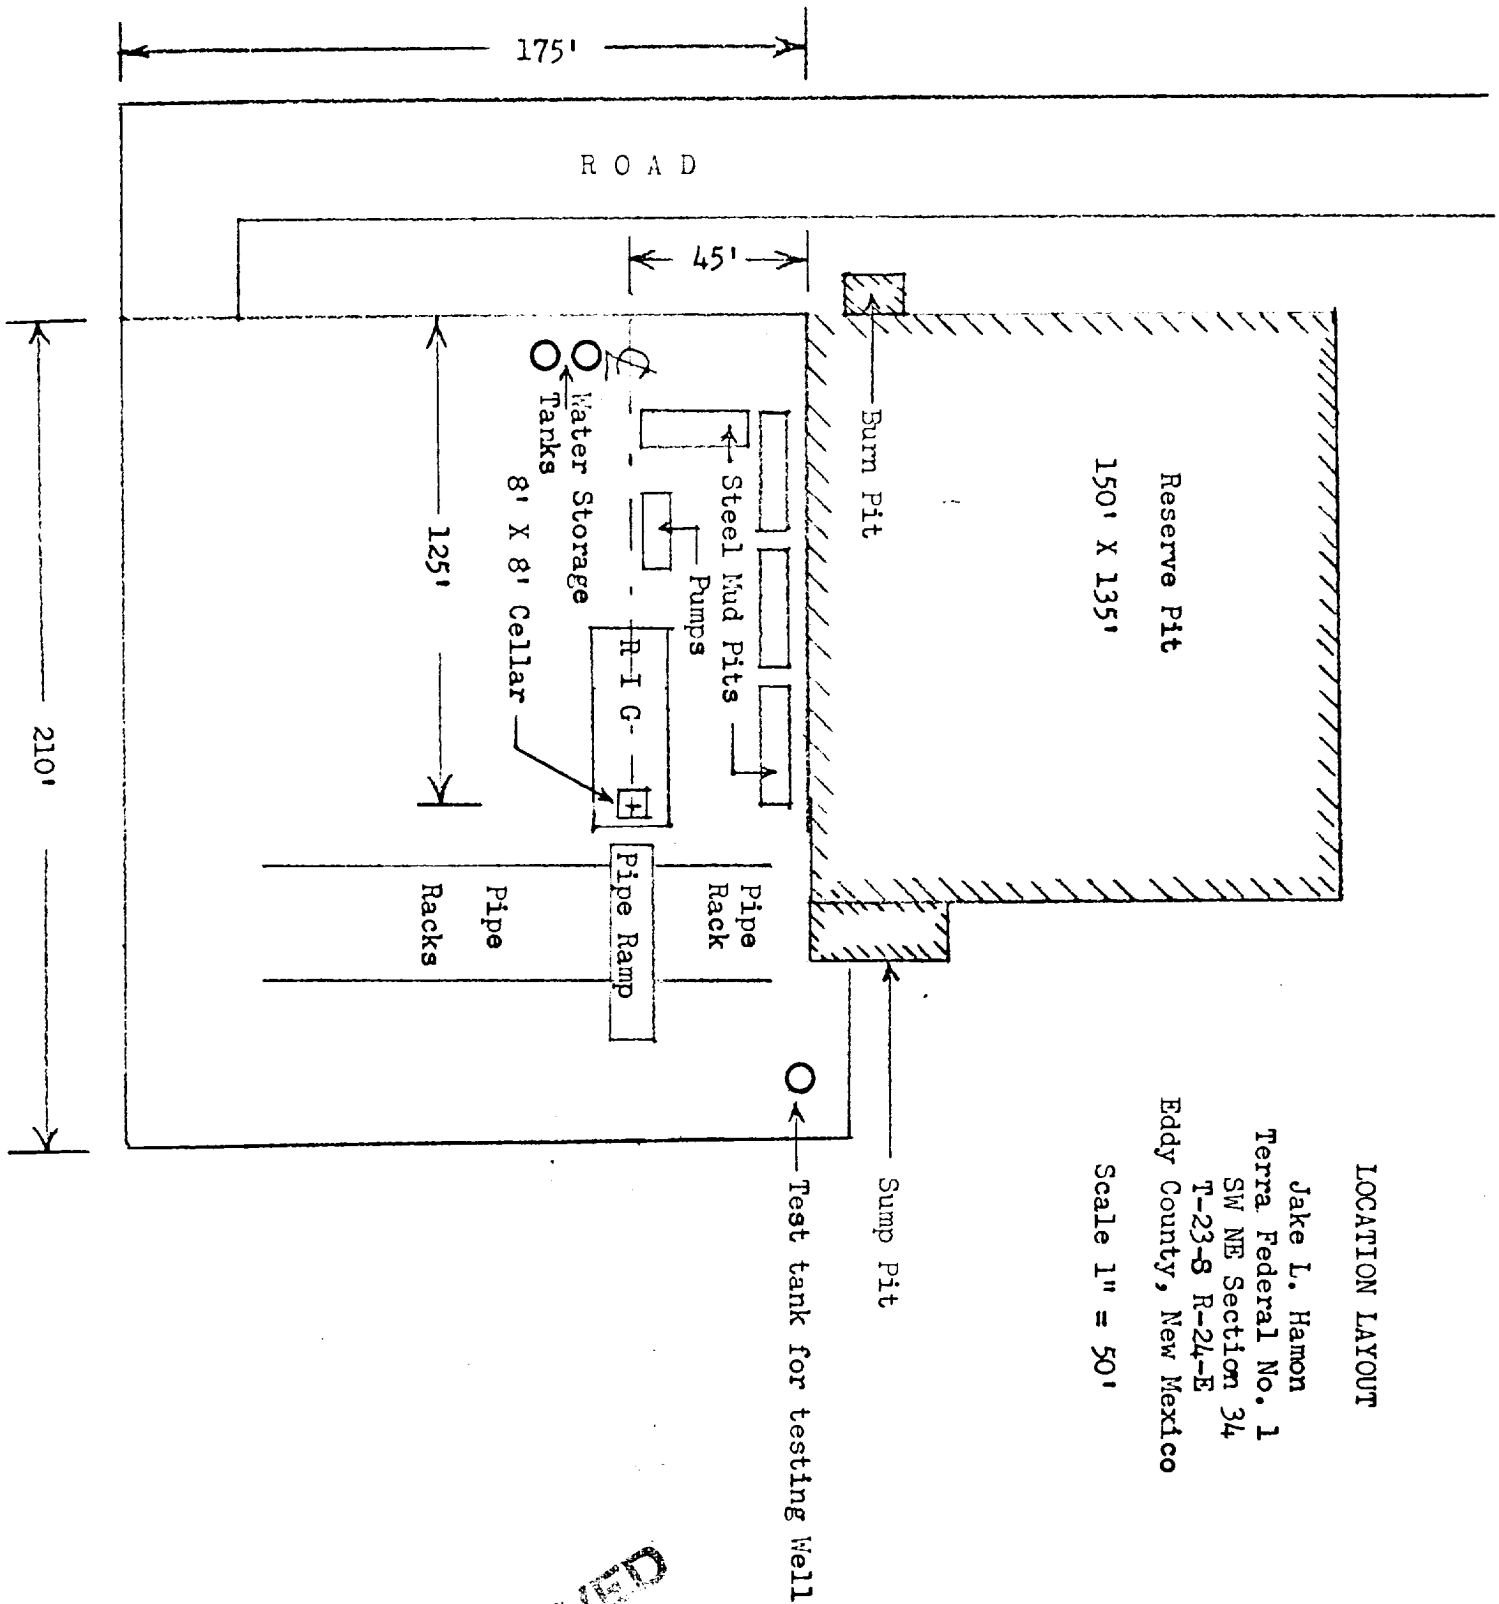

LOCATION LAYOUT

Jake L. Hamon
 Terra Federal No. 1
 SW NE Section 34
 T-23-S R-24-E
 Eddy County, New Mexico

Scale 1" = 50'

RECEIVED
 MAR - 9 1973
 U.S. GEOLOGICAL SURVEY
 WATER RESOURCES DIVISION