


TIME
TANKS
7' X 27'

WATER
TANK
12' X 21'

MUD
PUMP
14' X 27'

LIGHT
PLANT
4' X 8'

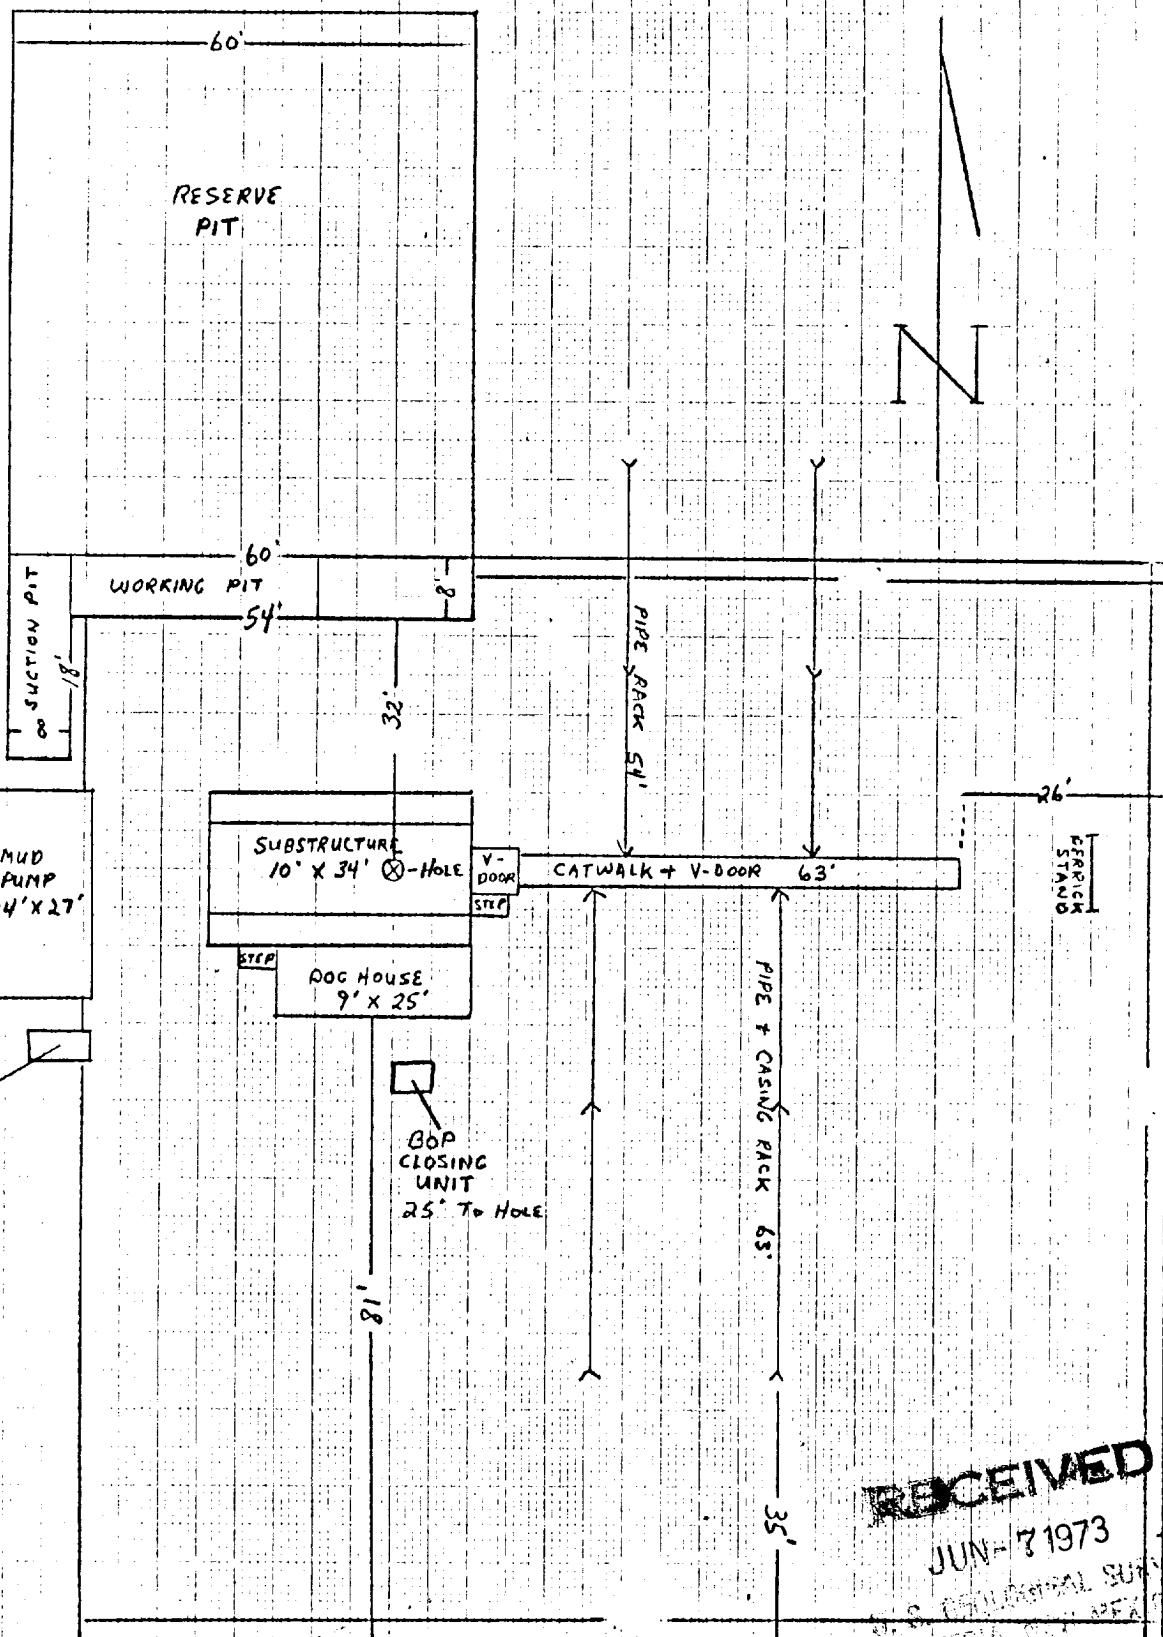

RECEIVED
JUN-7 1973
U.S. GEOLOGICAL SURVEY
WATER RESOURCES DIVISION
WASHINGTON, D.C. 20506

GENERAL R.G. LAYOUT

3/16 INCH = 5 FT.