


EXXON CORPORATION
SOLAR CARLSBAD GAS COM. NO. 2, WELL
PROPOSED DUAL COMPLETION METHOD

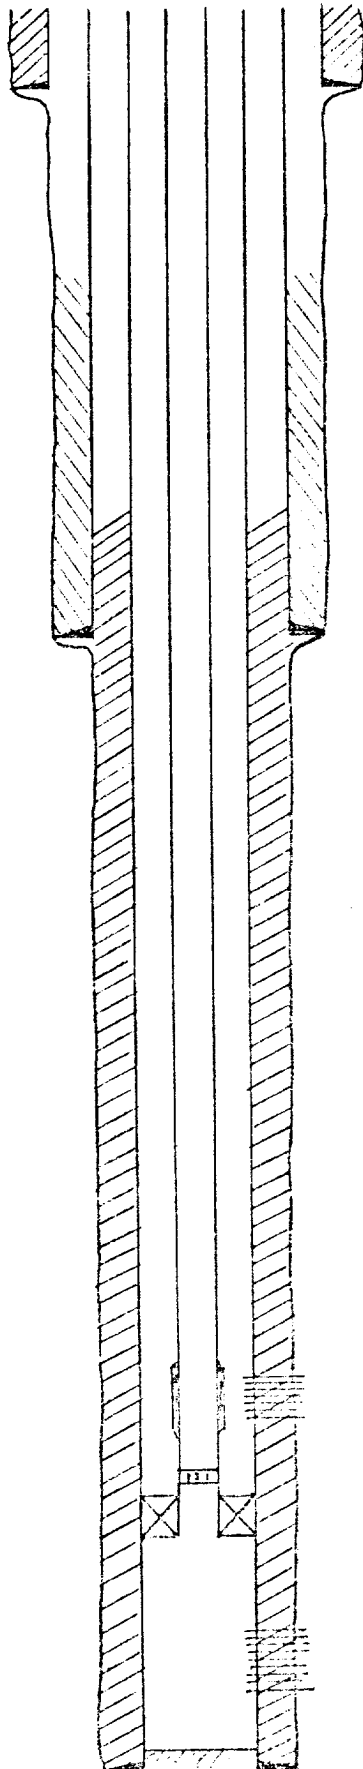

11-3/4" 42+54# @632'
Cement to Surface

TOC 8-5/8" - 1800' Calc

TOC 5-1/2" - 4500' Calc

8-5/8" 32# @5272'

Strawn perfs 10400'-425'

Sliding side door
Production Packer @10450'
2-7/8" 6.5# Tubing

Morrow perfs 11400'-11800'

5-1/2" 23.20 + 17# @ TD
TD = 12,000'