


EXXON CORPORATION
SC 1 CARLSBAD GAS COM. NO. 2, WELL 1
ACTUAL DUAL COMPLETION METHOD

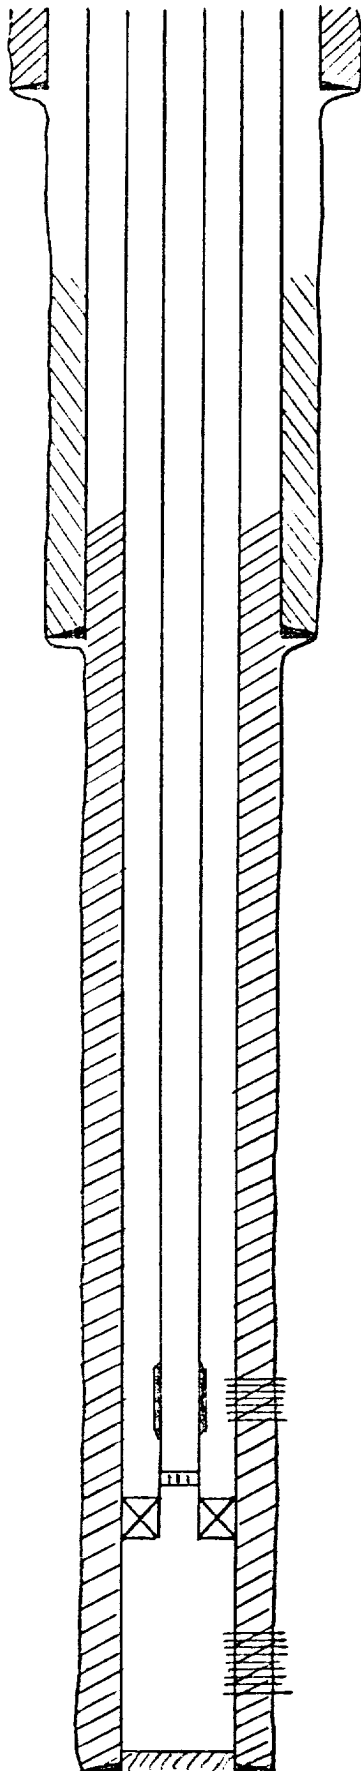

11-3/4" 42+54# @632'
Cement to Surface

TOC 8-5/8" - 1800' Calc

TOC 5-1/2" - 8,180' by Temperature Survey

8-5/8" 32# @5272'

Strawn perfs 10,304' - 10,382'

Sliding side door Otis
Production Packer @11,318'
2-7/8" 6.5# Tubing

Morrow perfs 11,381-11,753'

5-1/2" 23.20 + 17# @11,867'
TD = 11,882'