


EXXON COMPANY, U.S.A.  
SOUTH C7 SBAD GAS COMM. NO. 3, WELL D. 1  
ACTUAL DUAL COMPLETION METHOD

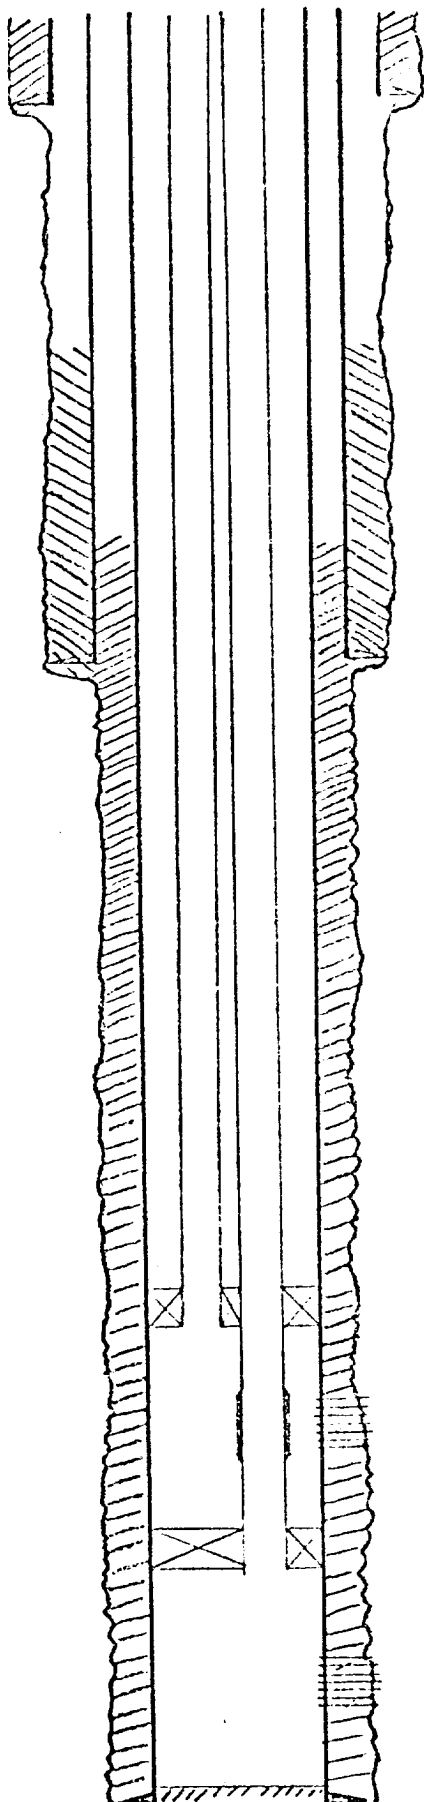

13-3/8" - 48# @ 674'  
CEMENT TO SURFACE

TOC 9-5/8" - 1800' EST.

TOC 7" - 4500' EST.

9-5/8" - 36# @ 5300'

DUAL PACKER @ 10,038'  
2-3/8" - 6.4# TUBING

CANYON PERFS 10,160' - 10,165'

PRODUCTION PACKER @ 11,390'

MORROW PERFS 11,460' - 11,824'

7" - 26#, 23#, 29# @ 11,930'

TD 11,930'