

# Tentatively Proposed Wellbore Schematic


For

R. J. Zonne Federal "B" #1

Located

1980' FN & EL, Sec. 25, T-22-S, R-31-E

Eddy County, New Mexico

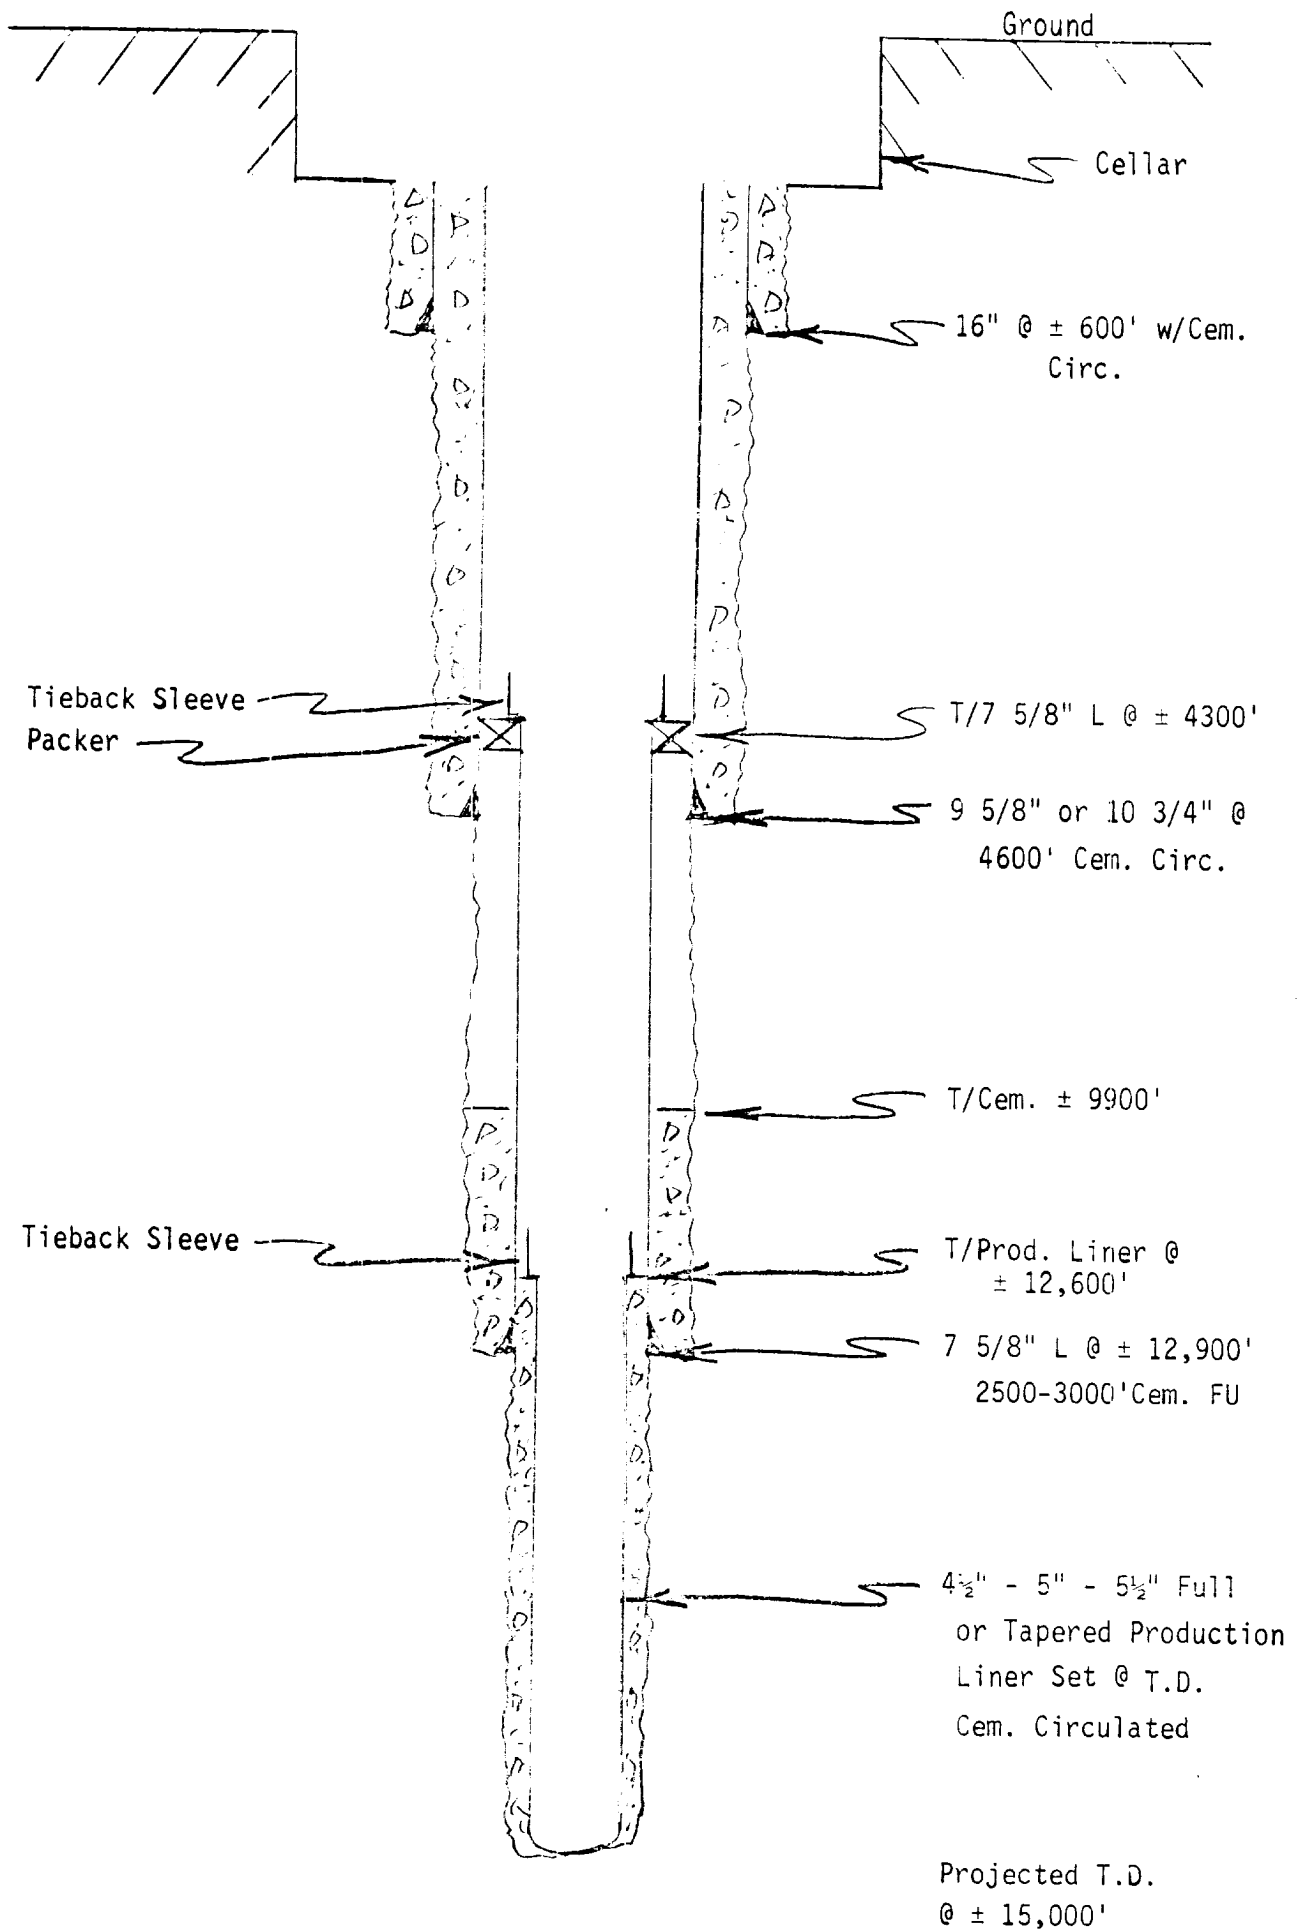

RECEIVED  
JAN 31 1973  
U.S. DEPARTMENT OF JUSTICE  
FEDERAL BUREAU OF INVESTIGATION