


EXXON COMPANY, U.S.A.
SOUTH ()LSBAD GAS COMM. NO. 4, WEI NO. 1
INTENDED DUAL COMPLETION METH.

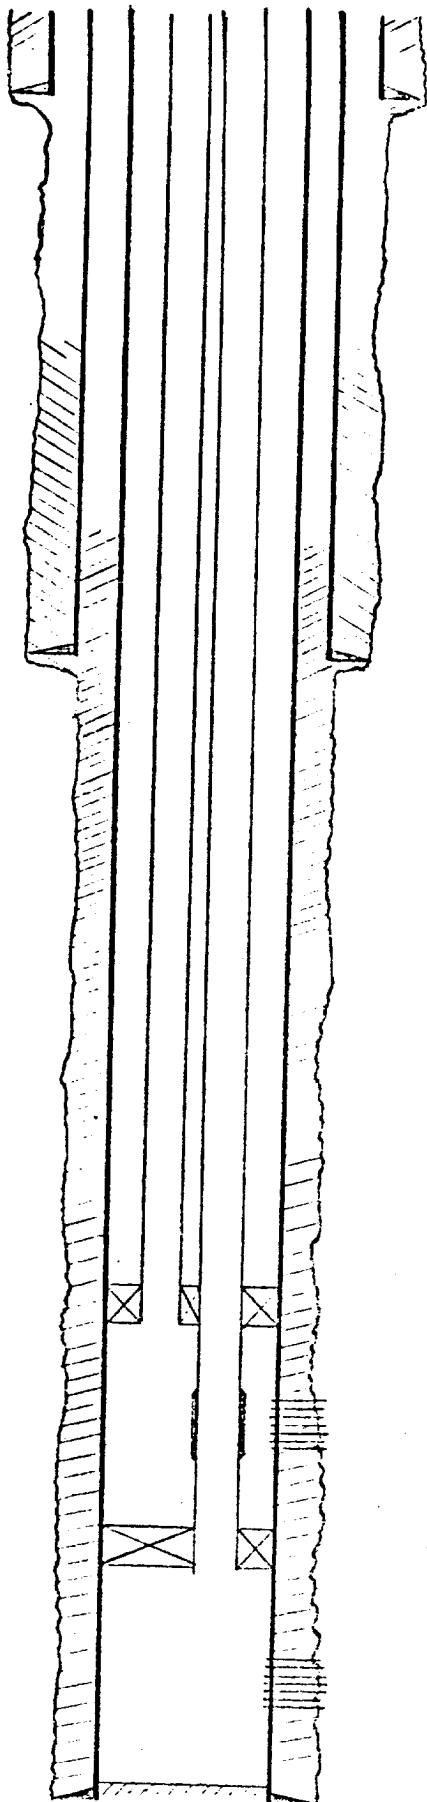

13-3/8" - 48# @ 600'
CEMENT TO SURFACE

AMENDED

RECEIVED

NOV 29 1973

D. E. C.
ARTESIA, OFFICE

TOC 9-5/8" - 1800' EST.

TOC 7" - 4500' EST.

9-5/8" - 36# @ 5,400'

DUAL PACKER @ 10,250'
2-3/8" - 6.4# TUBING

STRAWN PERFS 10,350' - 10,450'

PRODUCTION PACKER @ 11,300'

MORROW PERFS 11,400' - 11,750'

7" - 26#, 23#, 29# @ 12,000'

TD 12,000'