


DATE 2-22-83 WELL NO. 1 LEASE BINDEL COM FIELD S. CARLSBAD

LOCATION J-4-23S-27E EDDY CO. NEW MEXICO

EXISTING

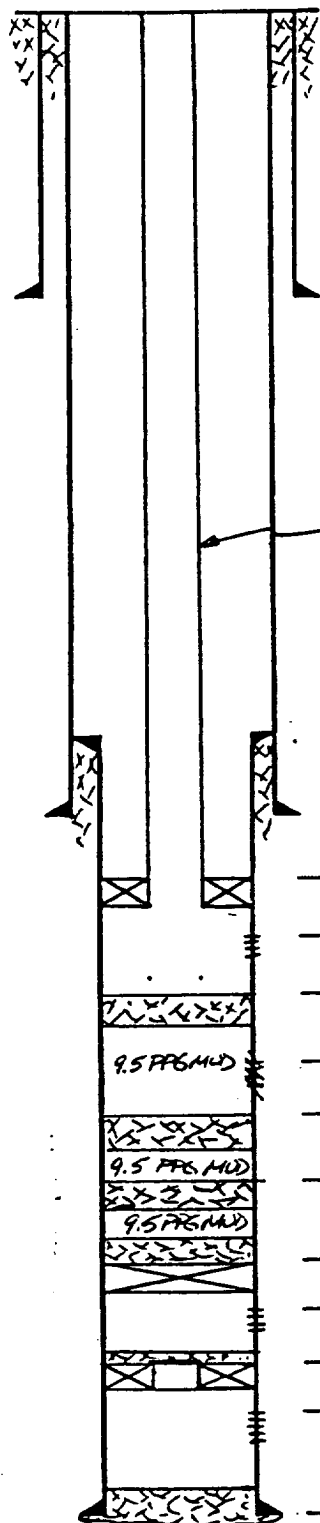

TD 12235'
PBD 8856'

13 3/8", 484, H-40 CS6 SET
@ 376' w/ 400 SX CLASS C w/
2% CaCl₂

2 7/8" EUE

TOP OF LNR @ 5381'

9 7/8", 43.5#, 5-95 CS6 SET @
5550' w/ 2750 SX TILW + 200 SX
CLASS C. FILL TO SURF. w/ 190 SX CLASS C.

BAKER 7" LOK-SET PER SET @
6252' w/ 14 PTS T.

BONE SPRINGS PERFS: 634-40'

18 SX CLASS H @ 8856-8956'

WLFL PERFS: 10170-192'. SOLD.

18 SX CLASS H @ 10260-360'

18 SX CLASS H @ 10760-860'

CIBP SET @ 11500'. CAPPED w/ 10 SX
CLASS H. TOL @ 11445'.


U. MORROW PERFS: 11520-630'.

BAKER MODEL D PER SET @ 12075' w/
DR PLUG. CAPPED w/ 10' GHT. TOL @ 11975'

MORROW PERFS: 12100-114'

7", 26#, 5-95 CS6 SET @ 12234'
w/ 1100 SX TILW + 250 SX CLASS C
PRECEDED BY 24 BBL HOLLOW SPACER

PROPOSED

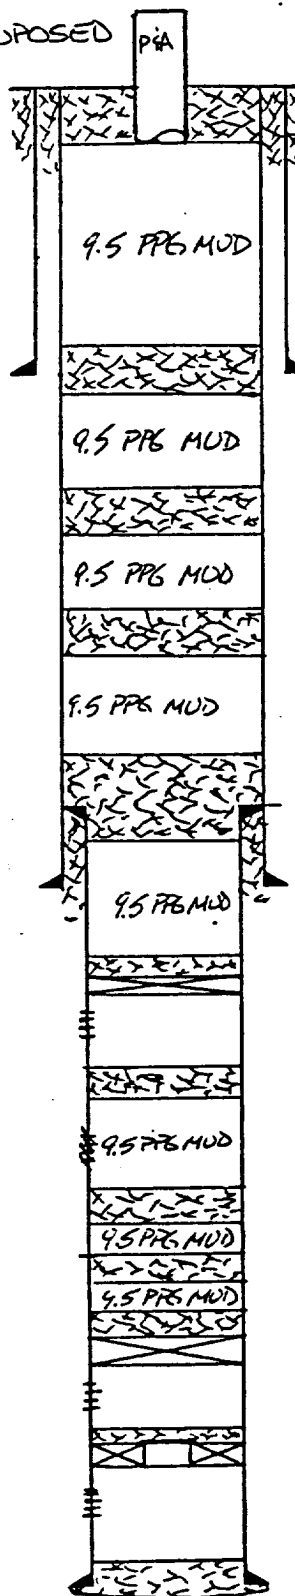

TD 12235'
PBD SURF.

G.L. 3130'
D.F. 3143'
K.B. 3144'
ZERO 14' AGL

25' (89') CLASS C @
SURF-25'

100' (325') CLASS C @
375-475'

100' (329') CLASS C @
1030-1130'

100' (329') CLASS C @
1700-1800'

150' (405') CLASS C @
5280-5430'

CIBP SET @ 6280'. CA
w/ 6 SX (35') CLASS C. TO
@ 6245'.

W. BURNETT 2-22-83