


FIELD	OPERATOR <u>Baruch-Foster Corp.</u>	DATE <u>7-18-89</u>
LEASE <u>Bear</u>	WELL No <u>1</u>	LOCATION <u>J-17-22-27</u>

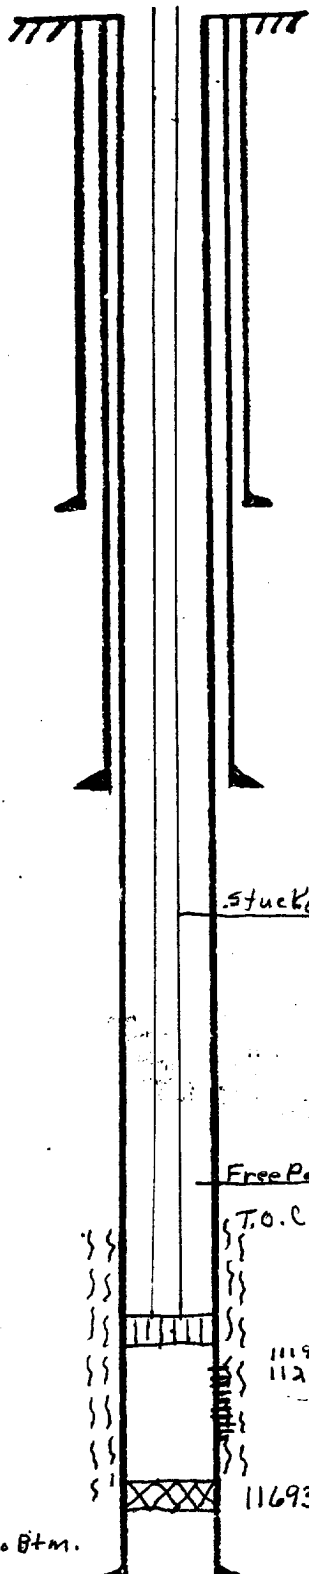

^{48"}
13 3/8" casing set at 354 ' with 380 sx of _____ cement
 Hole size 17 1/4" CIRC.

^{36+40"}
9 5/8" Casing set at 5375 ' with 1150 sx of _____ cement
 Hole size 12 1/4" T.O.C. 1850'

Stuck @ 5900'

Free Point 8000

T.O.C. 8100

11195
11200-600

11693'

Packer @ 11118

11195 Perfs
11672

Top to Btm.

26 1510' N80
23 5000
26 2800
29 970'
32 1470'

23, 26, 29+32
7" casing set at 11749 ' with 650 sx of _____ cement
 Total Depth _____ ' Hole size _____ "
T.O.C. 8100'