


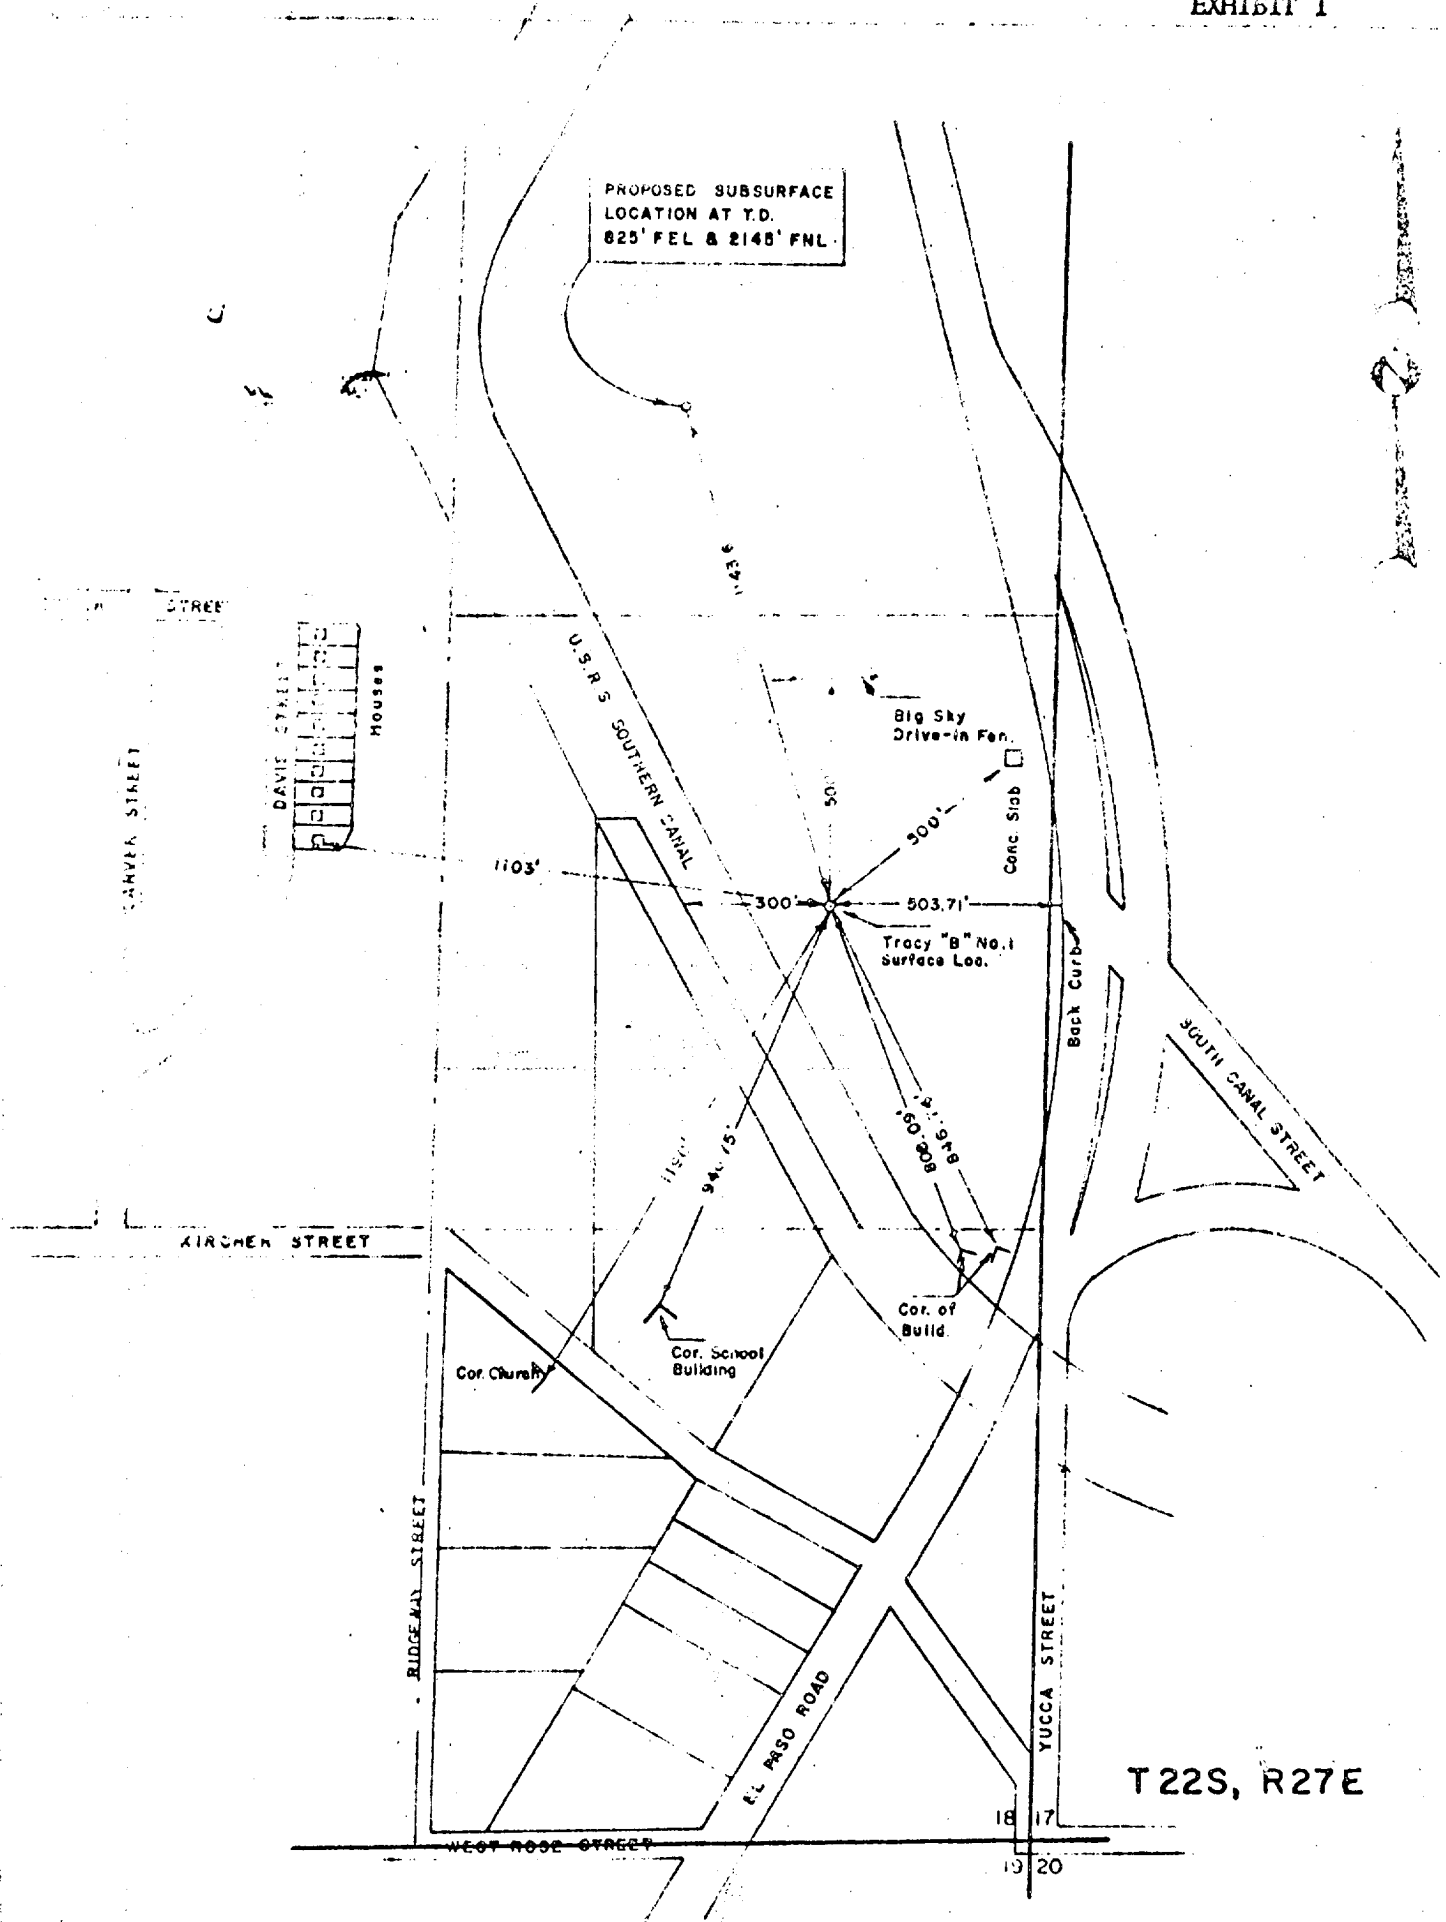

HEREBY CERTIFY THAT THIS PLAT WAS MADE FROM NOTES TAKEN IN THE FIELD IN A BONA FIDE SURVEY MADE UNDER MY SUPERVISION, AND THAT THE SAME IS TRUE AND CORRECT TO THE BEST OF MY KNOWLEDGE AND BELIEF.

John W. West
JOHN W. WEST, N.M. P.E. & L.S. NO 876
TEXAS R.P.S. NO 1138

Revised Aug. 22, 1974

CITIES SERVICE OIL COMPANY.

Vicinity map showing the Tracy "B" Location No. 1, being 479 feet from the east line, and 2045 feet from the south line of Section 18, Township 22 South, Range 27 East, N. M. P. M., Eddy County, New Mexico.

JOHN W. WEST CONSULTING ENGINEERS, HOBBS NEW MEXICO

Scale 1" = 400'

Drawn by chb

Date Aug. 20, 1974

Sheet 1 of 1