


Caliche Road 14' wide.

Scale 1" = 40'

1 VFB
011 73

150' X 150' Reserve
Mud Pit

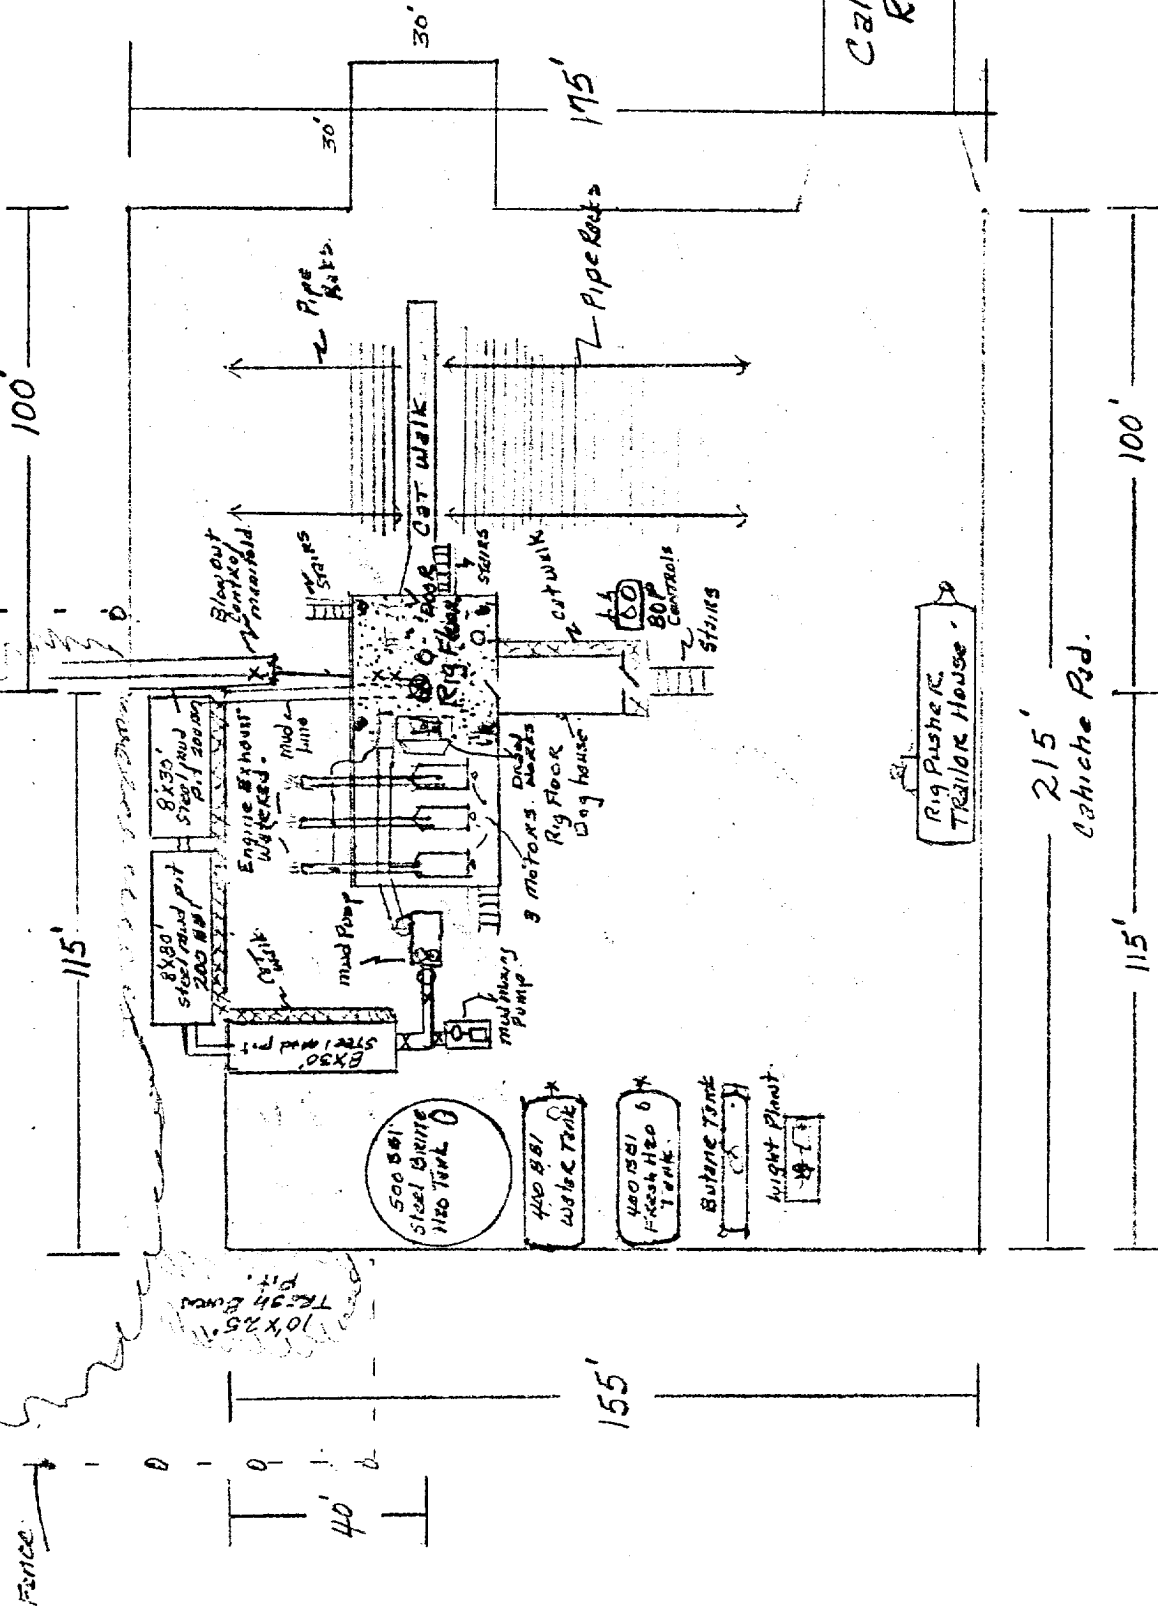

ILLEGIBLE