


# **BLOWOUT PREVENTER FOR HIGH PRESSURE WELLS (900 SERIES MINIMUM)**

900 Series Blowout Preventer will be replaced with 1500 Series equipment after setting intermediate. Plan to test preventers before drilling plugs and at 8,600'.

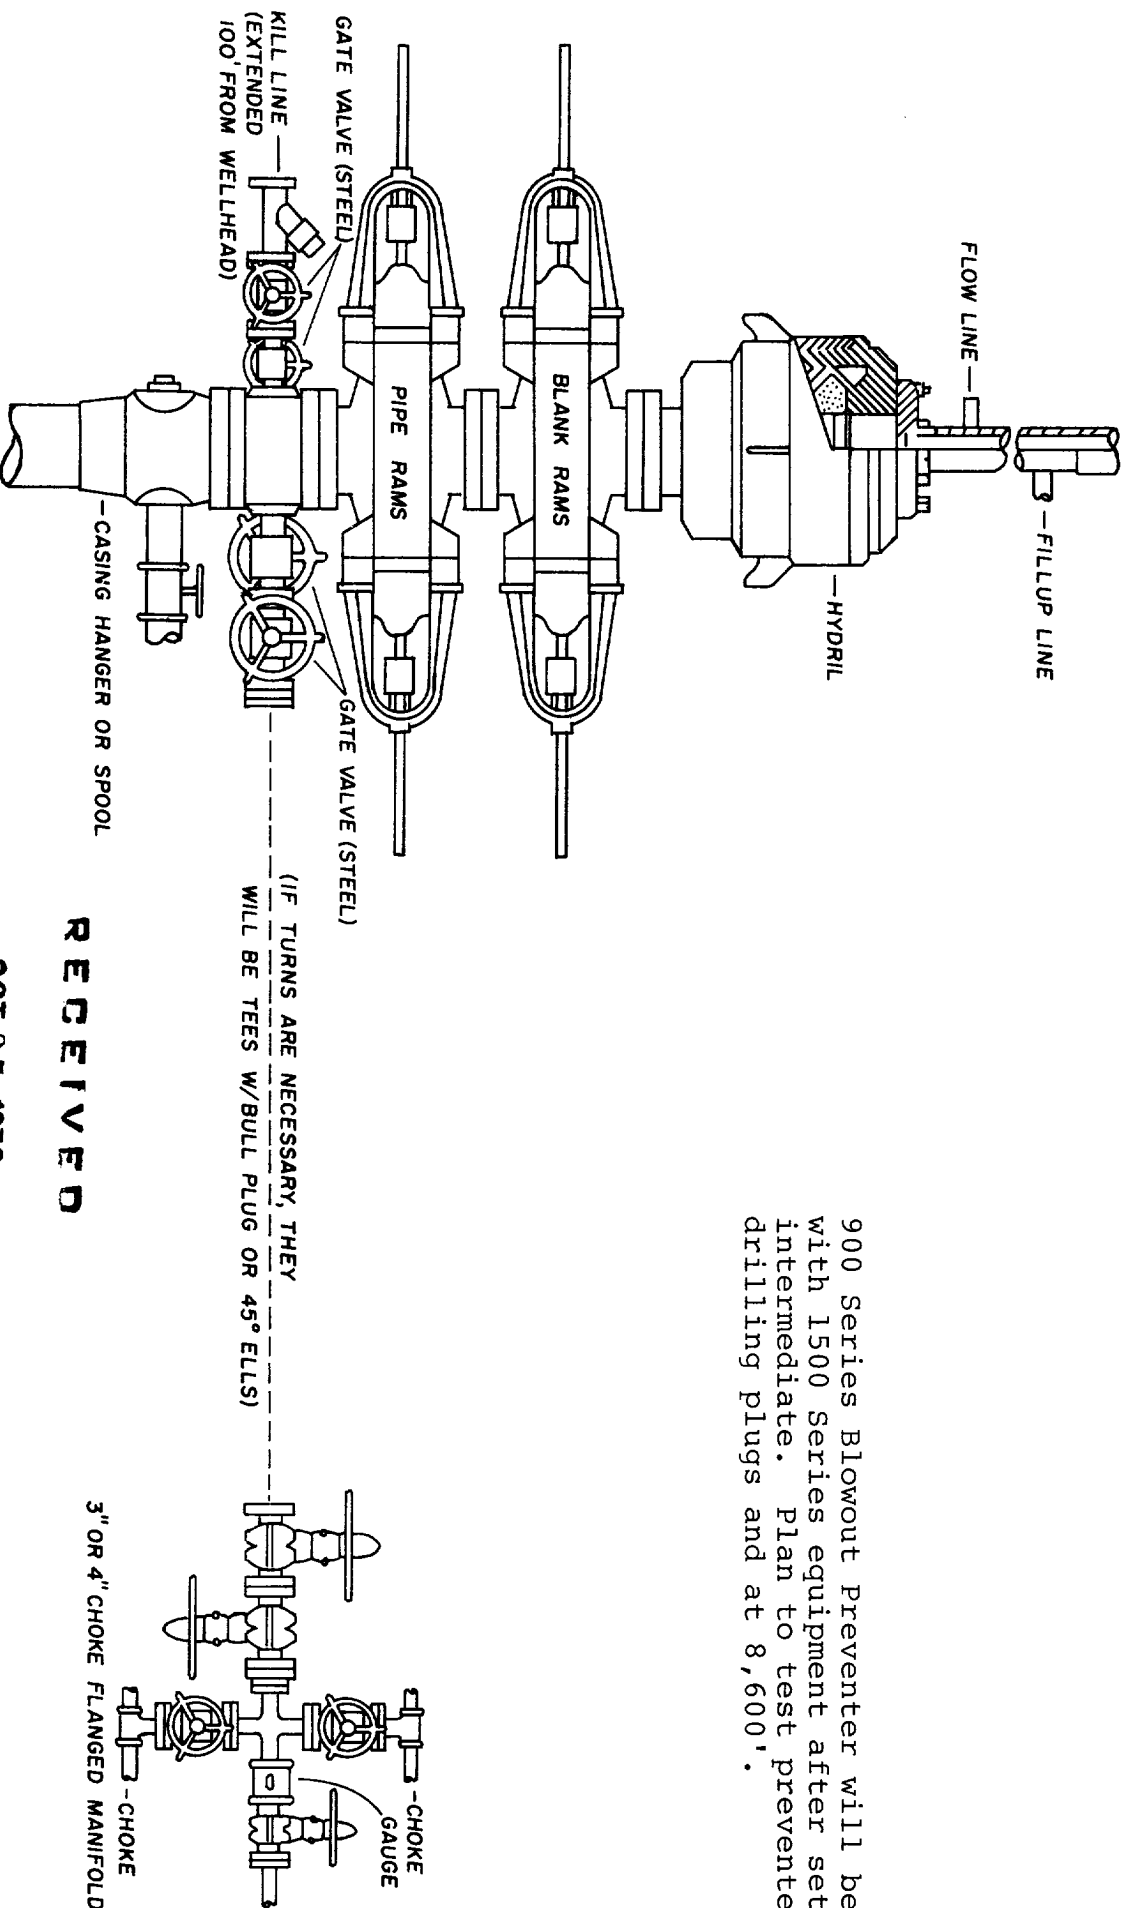

**RECEIVED**

OCT 25 1976

O.C.C.  
ARTESIA, OFFICE