


Exhibit 16-A

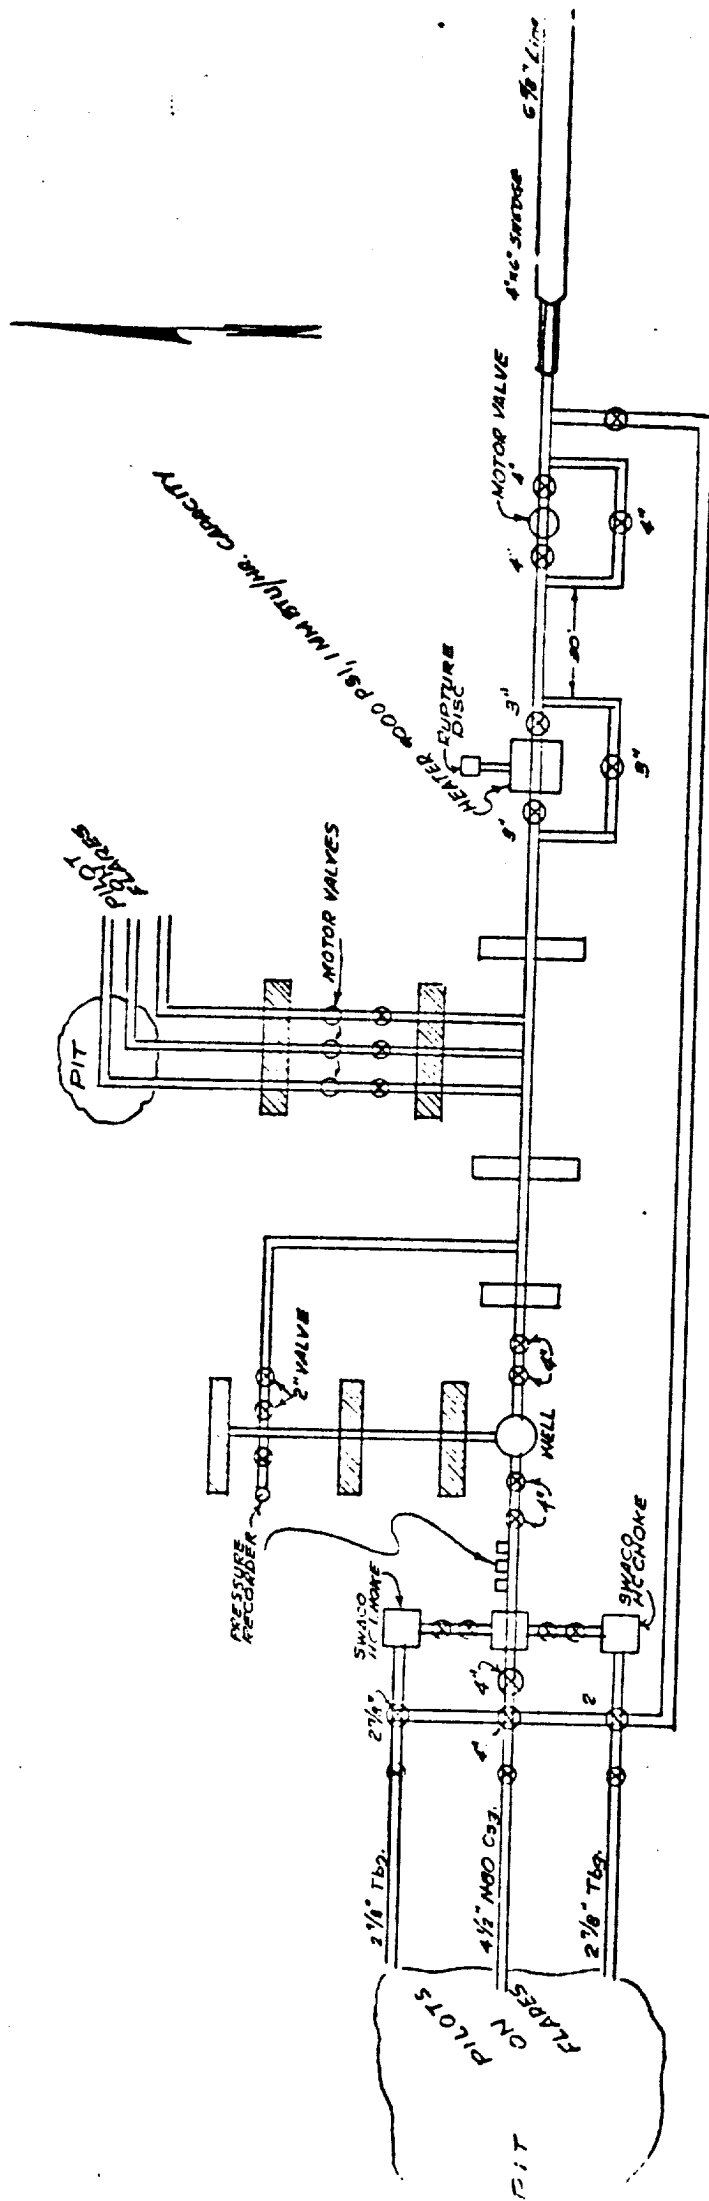

DETAIL SKETCH WELLHEAD PRODUCTION FACILITIES
DELTA DRILLING COMPANY