


JAN 26 1978

SOUTH

CL. 12. 12.
WELLHEAD OFFICE NORTH

Flaring Well

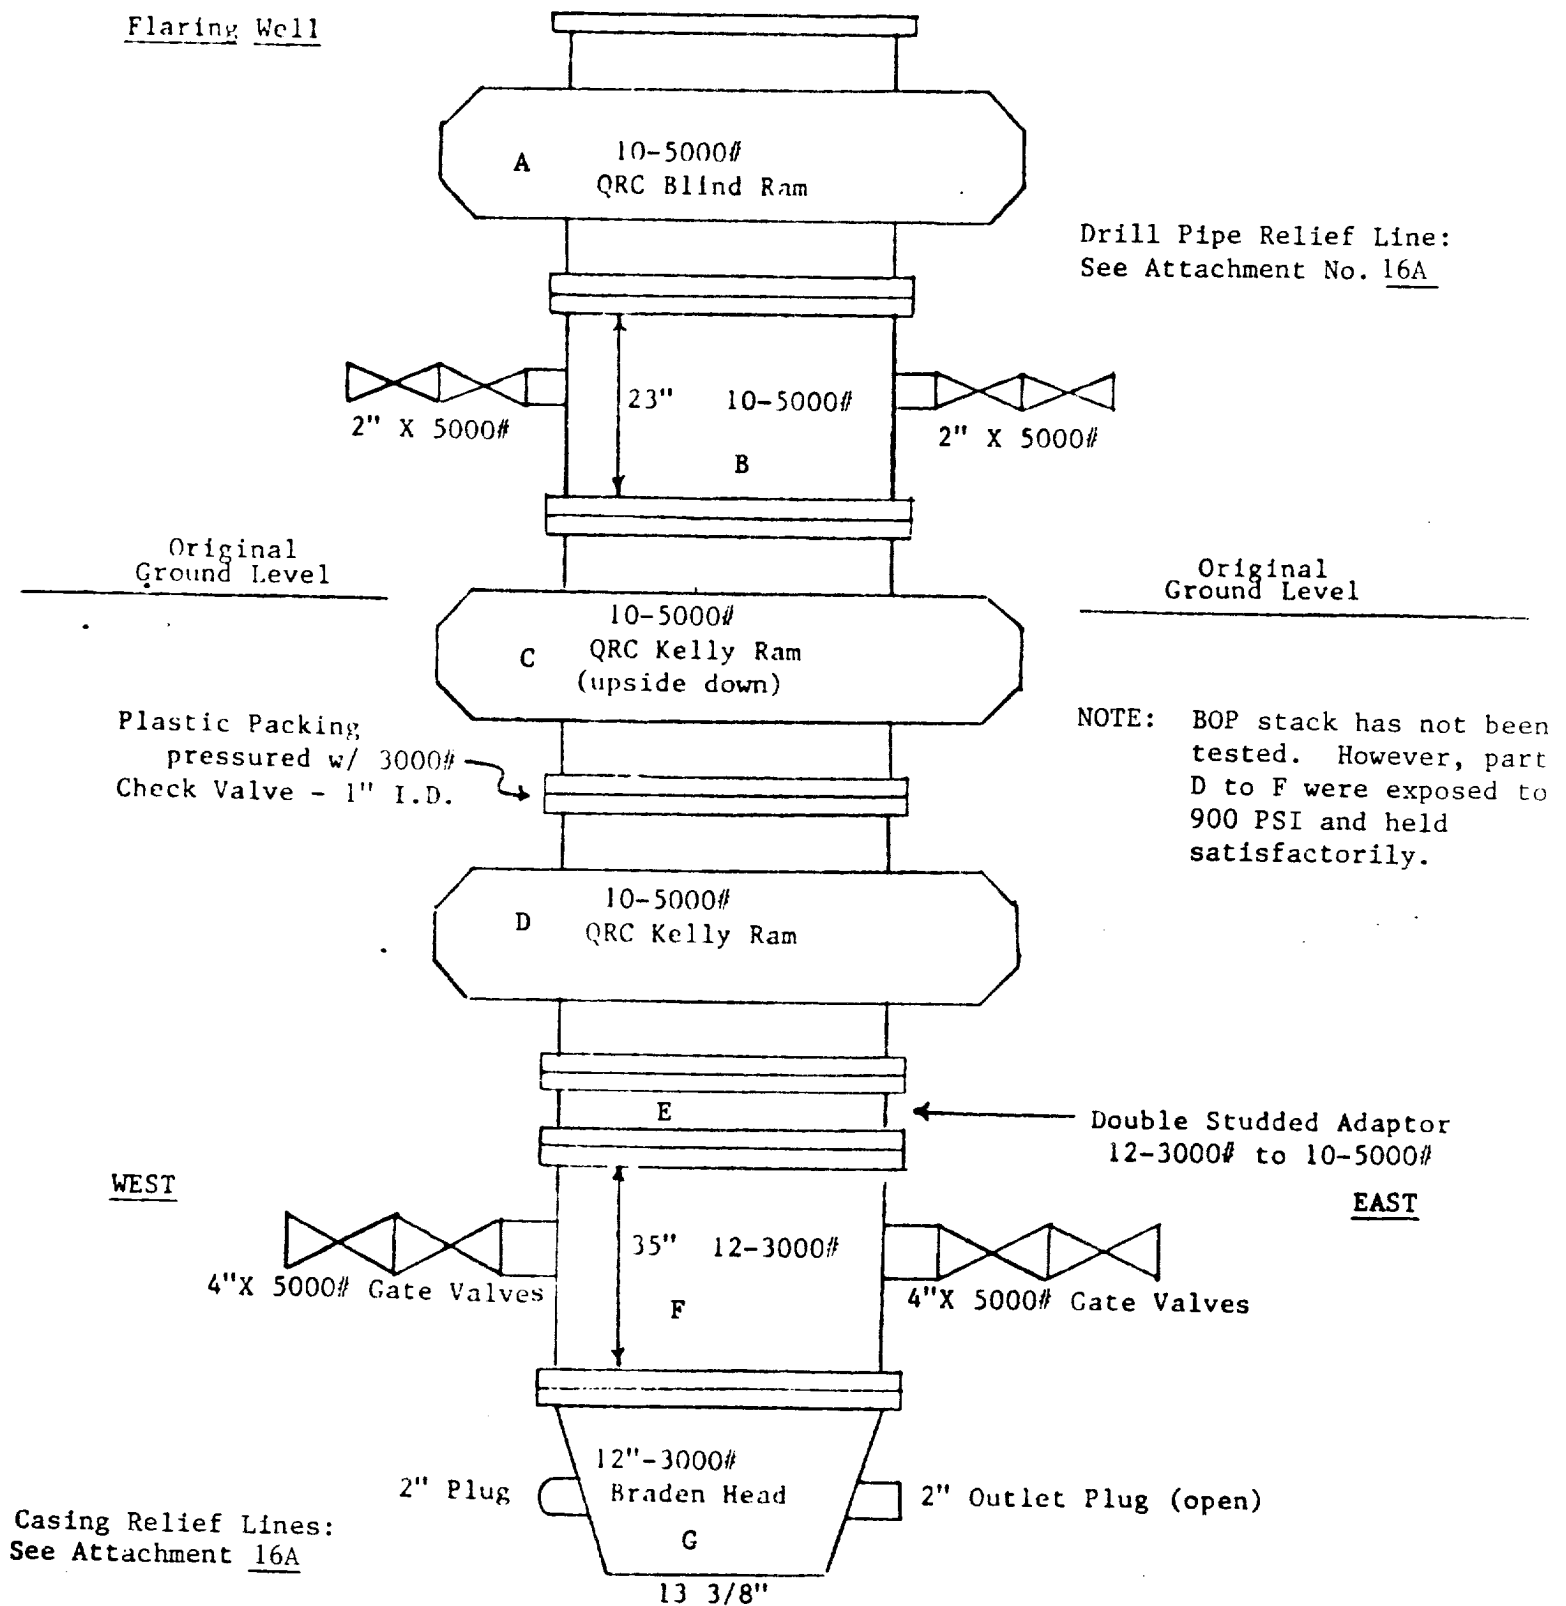

EAST: Flare Line \pm 120' (4 joints); 4" casing N-80, open ended.

WEST: 20', 5" casing to Choke Manifold with dual 2" SWACO Hydraulic Chokes

1/16/78 JGV/FVF