


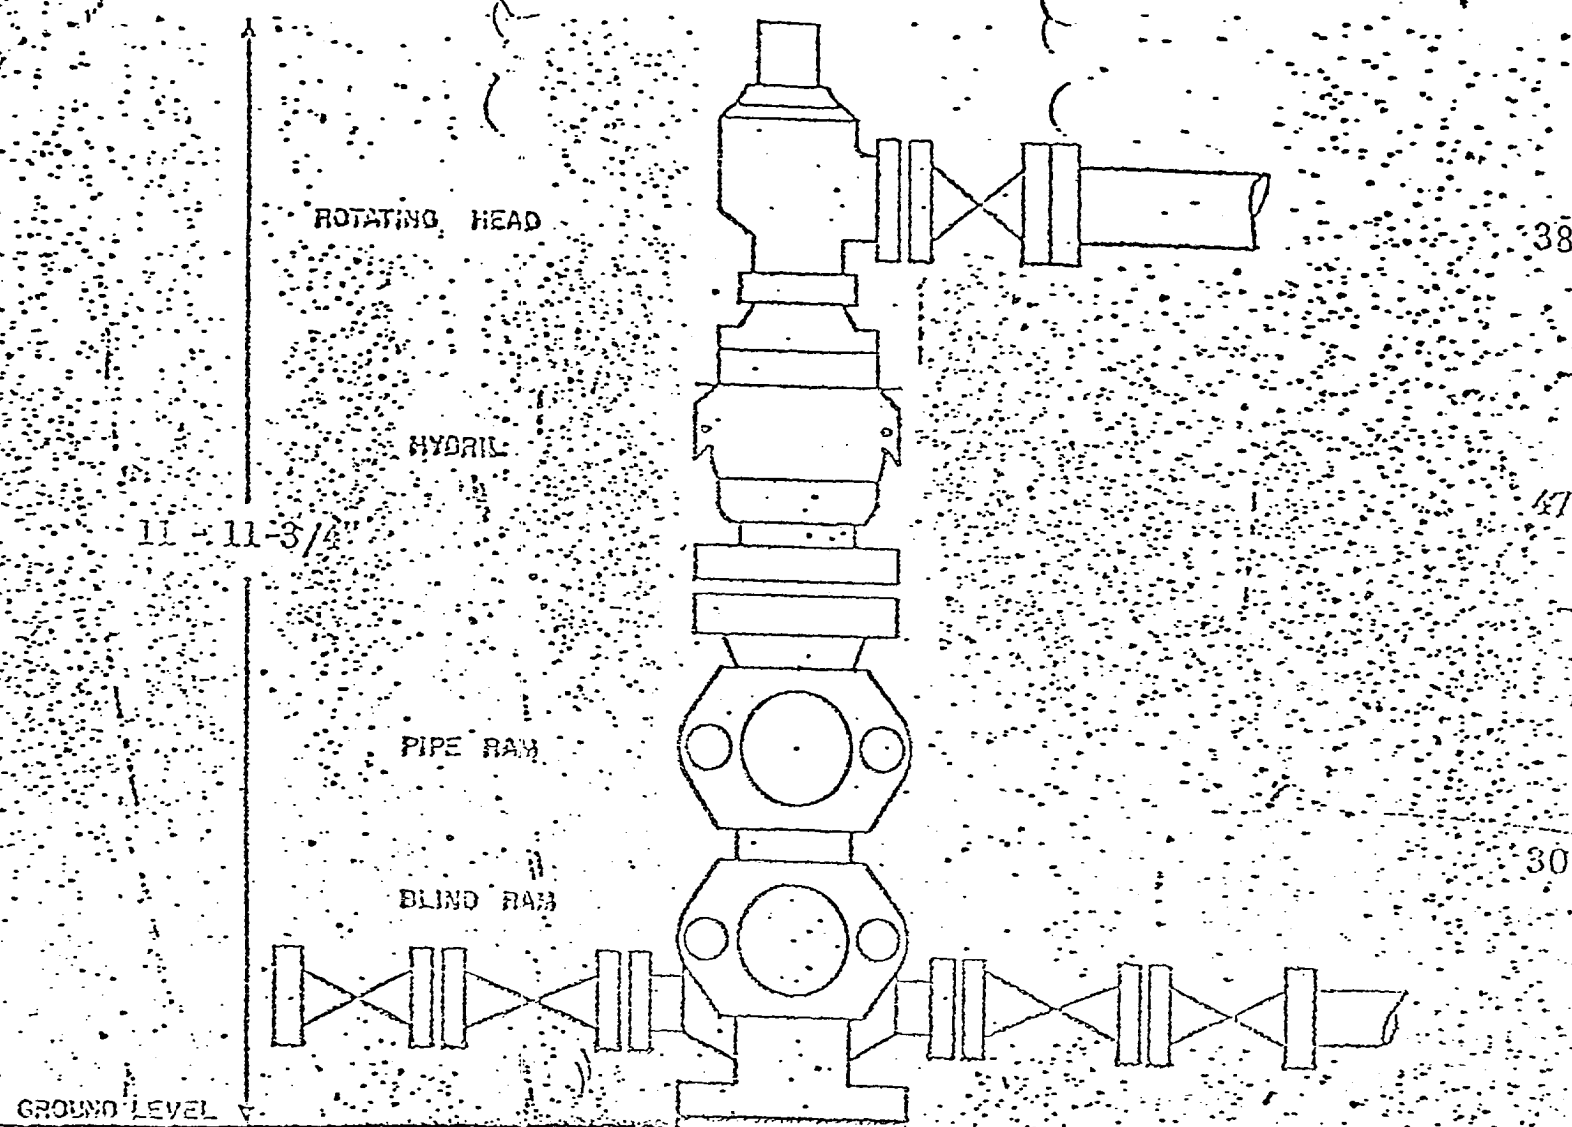

Contractor furnish:

- 1 - Mud Cross 27" high, 10" x 5000# WP and 4" x 5000# WP side outlets
- 1 - Double Ram Type Space Saver - 10" x 5000#
- 1 - Hydril - 10" x 5000# WP

Operator furnish:

Rotating Head

