



Amoco Production Company

ENGINEERING CHART

SHEET NO. _____ OF _____

FILE _____

APPN _____

SUBJECT Pardue Farms Gas Com No. 1DATE 6-5-85South Culebra Bluff Atoka (in Teledyne Area)BY PDA

1980' FNL x 1980' FEL, Sec. 26, T-23-S, R-28-E, Eddy County, NM

Completed 6-28-78


Elev.: 3012' GL
3029' RDB

16" CSA 408'
65# H-40 ST+C
CMT $\frac{1}{8}$ " 500 SXS. Circ.
20" Hole.

10 $\frac{3}{4}$ " CSA 3025'
40.5# - 45.5# K-55, ST+C
CMT $\frac{1}{8}$ " 1930 SXS. TCMT @ 220'
14 $\frac{3}{4}$ " Hole.

7 $\frac{5}{8}$ " CSA 11,385'
33.7# - S-95
CMT $\frac{1}{8}$ " 1925 SXS. TCMT @ 4340'
9 $\frac{1}{2}$ " Hole.

Topliner @ 11,066'
5" Liner SA 13,255'
17.93# N-80,
CMT $\frac{1}{8}$ " 200 SXS. Circ.
6 $\frac{1}{2}$ " Hole.

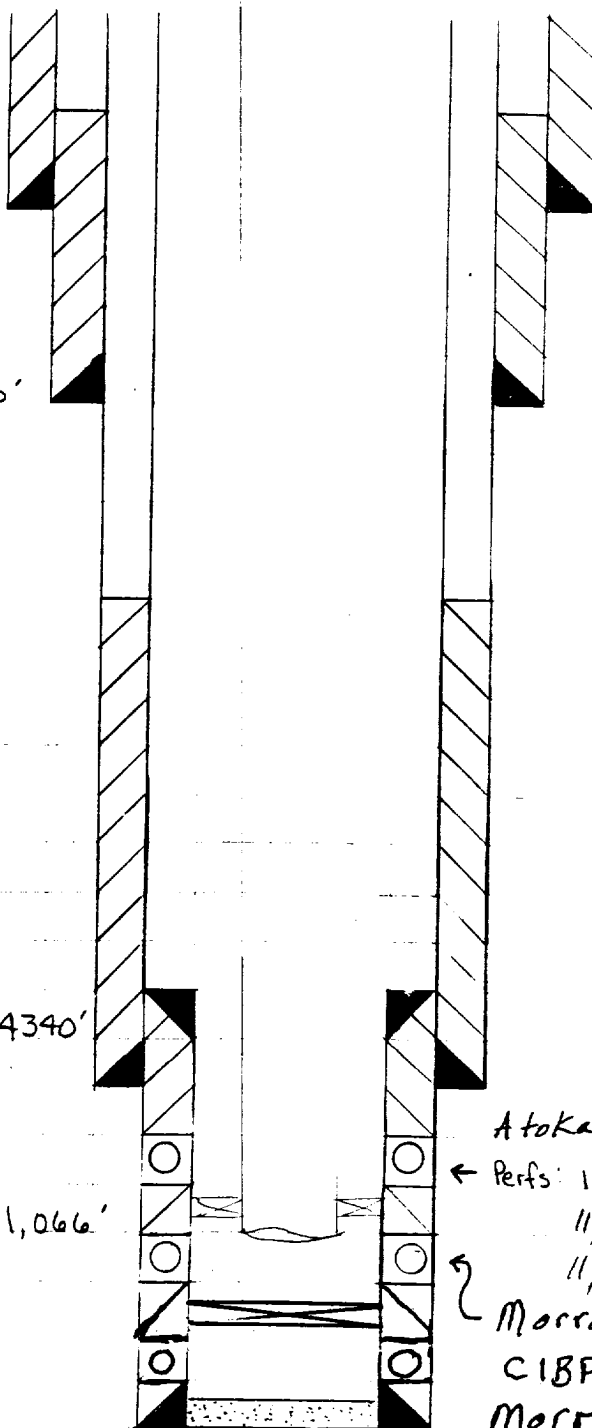

Atoka:

← Perfs: 11,484 - 11,491 $\frac{1}{4}$ " JSPF
11,515' - 20' w/ 4 JSPF w/ Varn gun
11,778' - 98' w/ 4 JSPF w/ Varn gun
Morrow: 12902 - 12924
CIBP @ 12948
Morrow: 12958 - 12970

TD: 12,970'

PBD: 12,970'

See attached Deter. Tract. Plan for additional detail