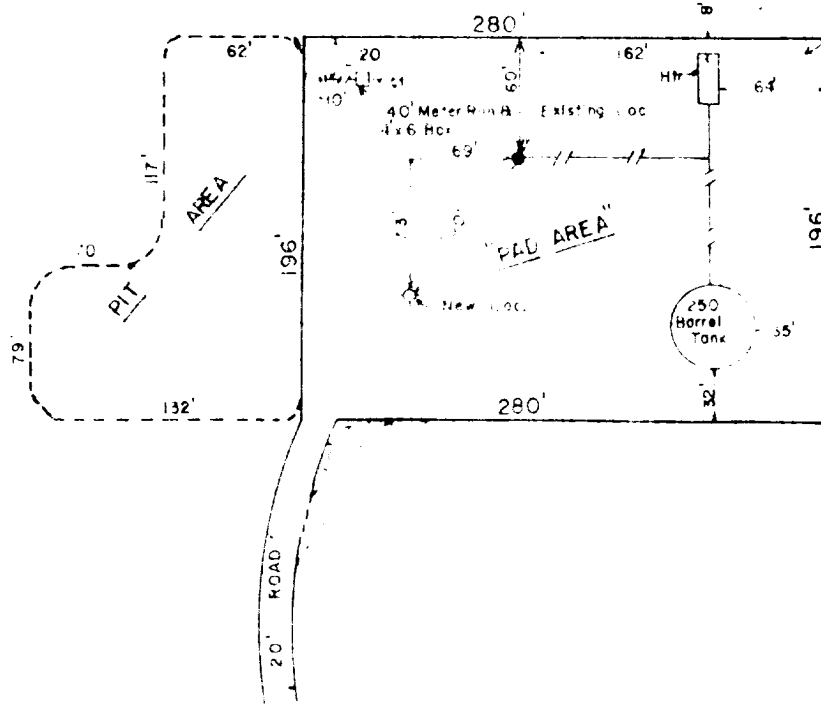


I HEREBY CERTIFY THAT THIS PLAT WAS MADE FROM NOTES TAKEN IN THE FIELD IN A BONA FIDE SURVEY MADE UNDER MY SUPERVISION, AND THAT THE SAME IS TRUE AND CORRECT TO THE BEST OF MY KNOWLEDGE AND BELIEF.

*John W. West*  
 JOHN W. WEST, NM PE. & LS. NO. 676  
 TEXAS RPS. NO. 1138  
 RONALD J. EIDSON, NM LS. NO. 3239  
 TEXAS RPS. NO. 1883

C & K PETROLEUM INC.

Detail of Pad area at Location Fed #1 & 2,  
 Located in Section 8, T24S, R 26 E, NMPM,  
 Eddy County, New Mexico.

JOHN W. WEST ENGINEERING COMPANY  
 CONSULTING ENGINEERS HOBBS, NEW MEXICO

Scale 1"=100'

Drawn by: Jamny

Date: 9-7-79

Sheet 1 of 1 Sheets