


RECEIVED

JUL 15 '88

O. C. D.
ARTESIA, OFFICE

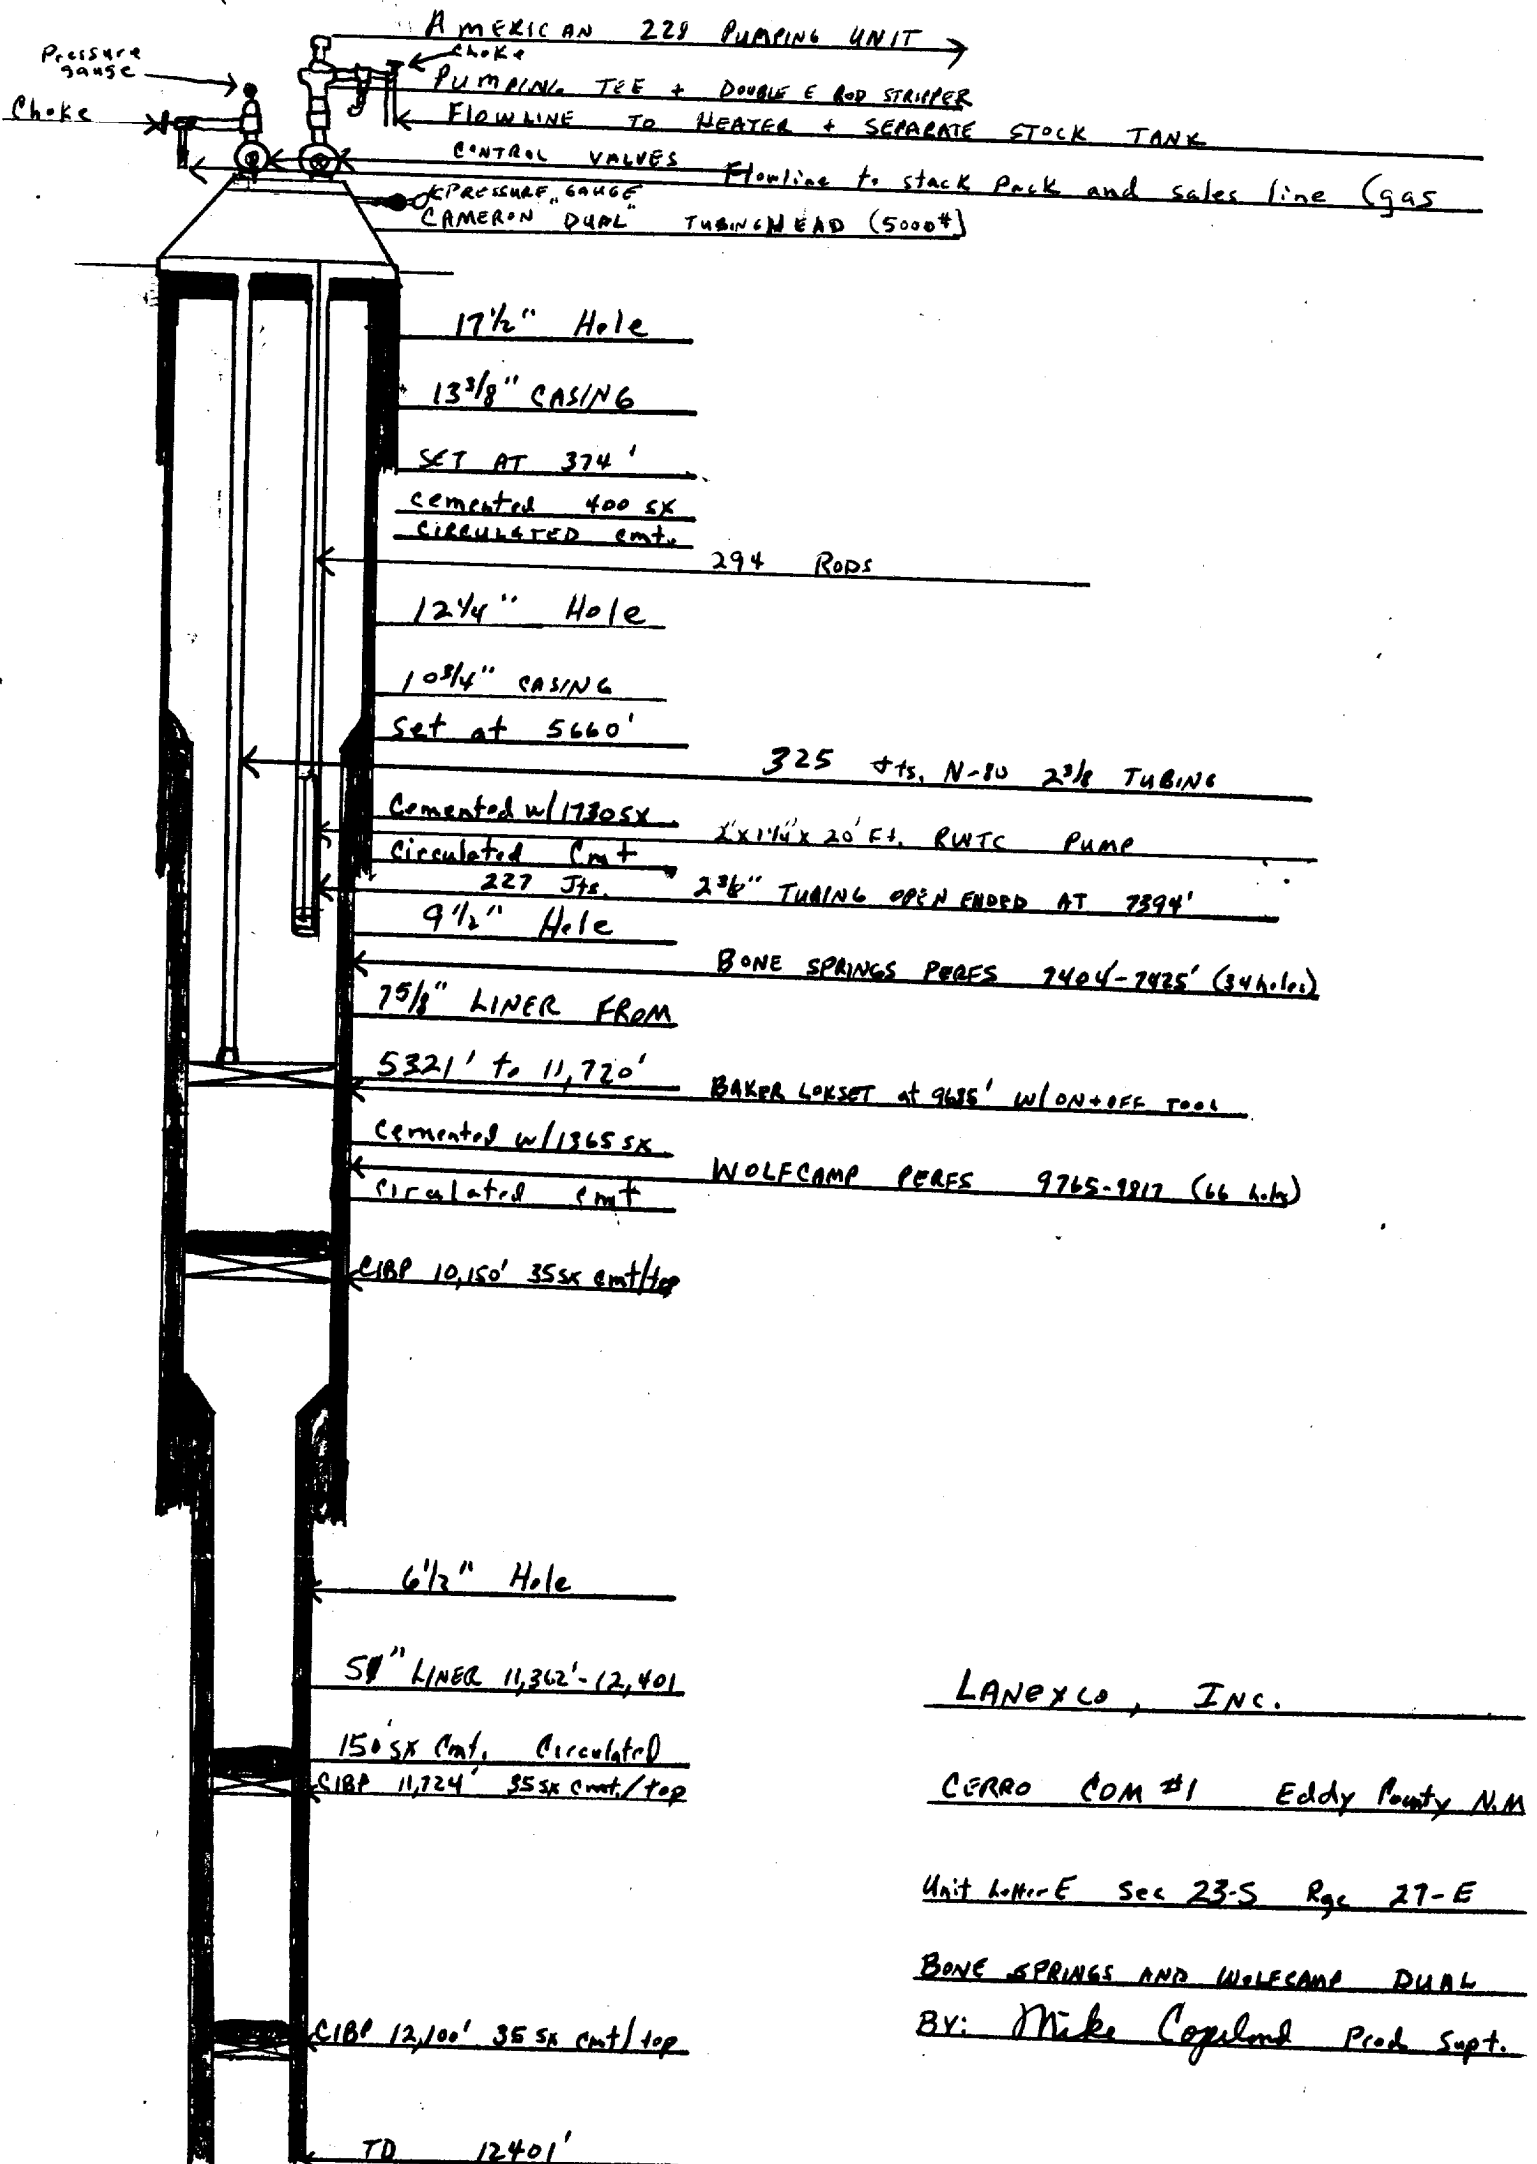

LANEXCO, INC.

CERRO COM #1 Eddy County N.M.

Unit L.H.E Sec 23-S Rge 27-E

BONE SPRINGS AND WOLF CAMP DUAL

BY: Mike Copeland Prod. Supt.