


NASH UNIT #7
SEC. 18, T23S, R30E
EDDY COUNTY, NEW MEXICO

CURRENT WELLBORE SCHEMATIC

NOTE: Cmt'd 5 1/2"/9 5/8"
annulus w/1500 sx "H"
thru Sq. Perfs @ 6921'.
Good returns.* All
other casings cmt'd to
surf.

*TOC unknown.

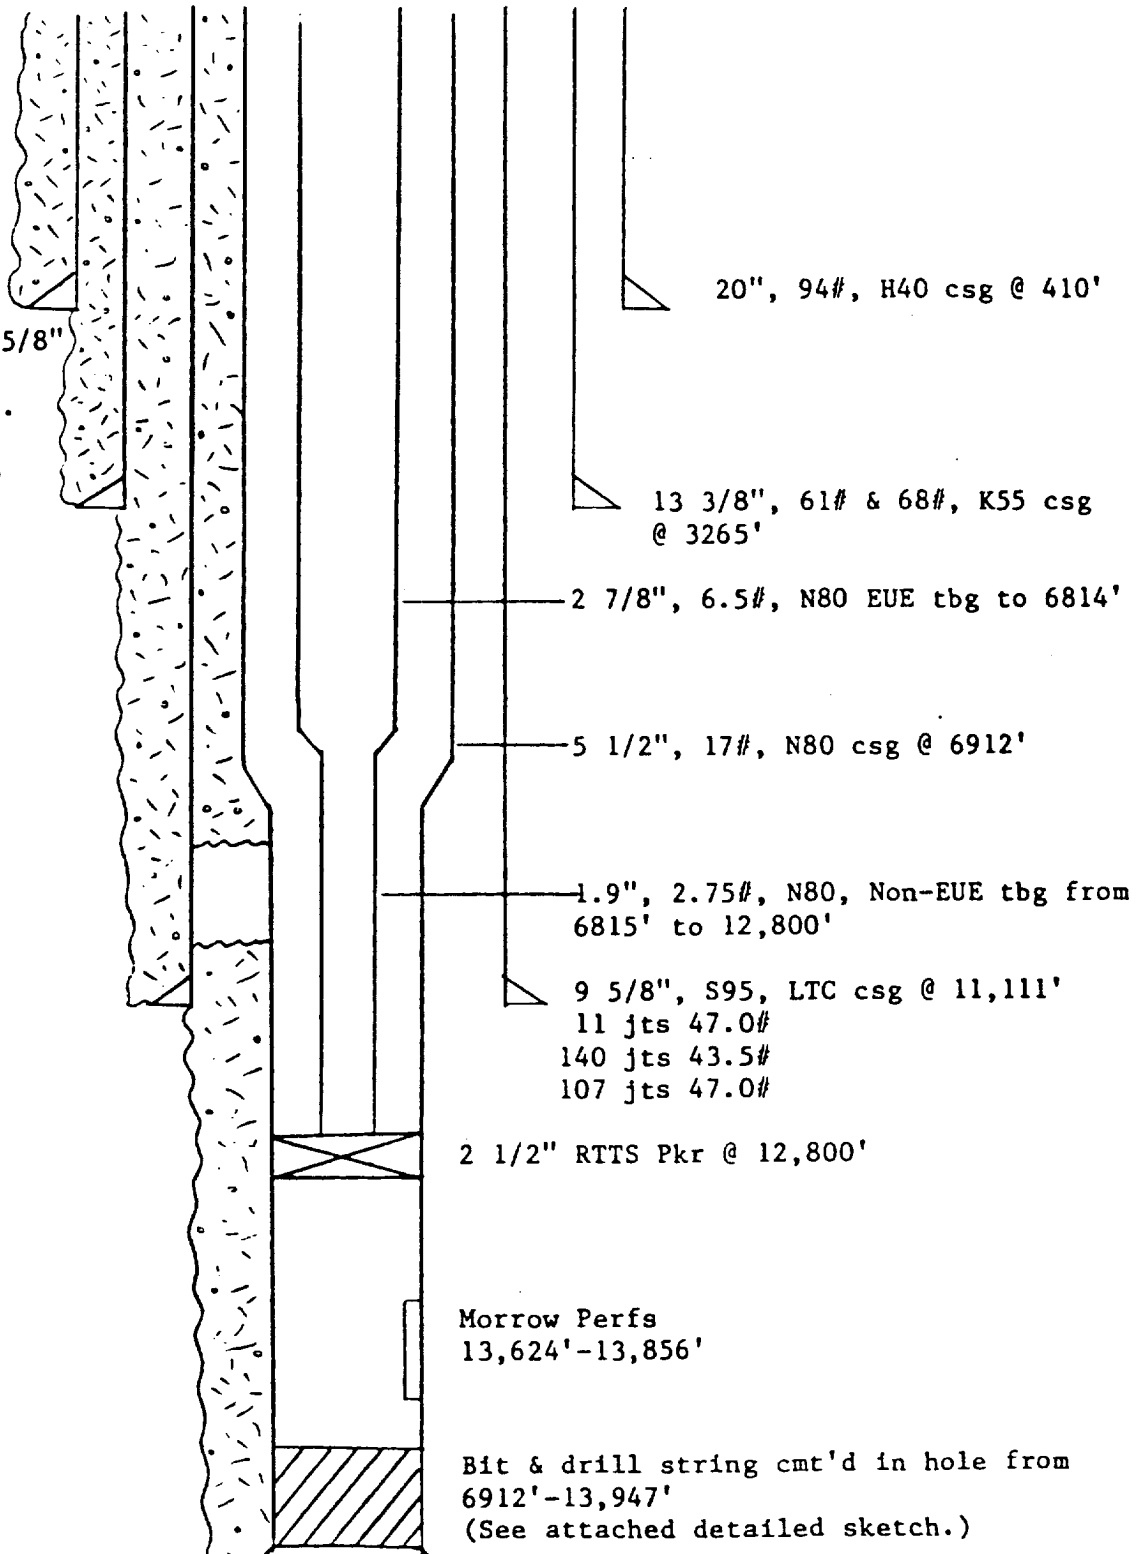

RECEIVED
JAN 23 1965
O. J. D.
12 1965