
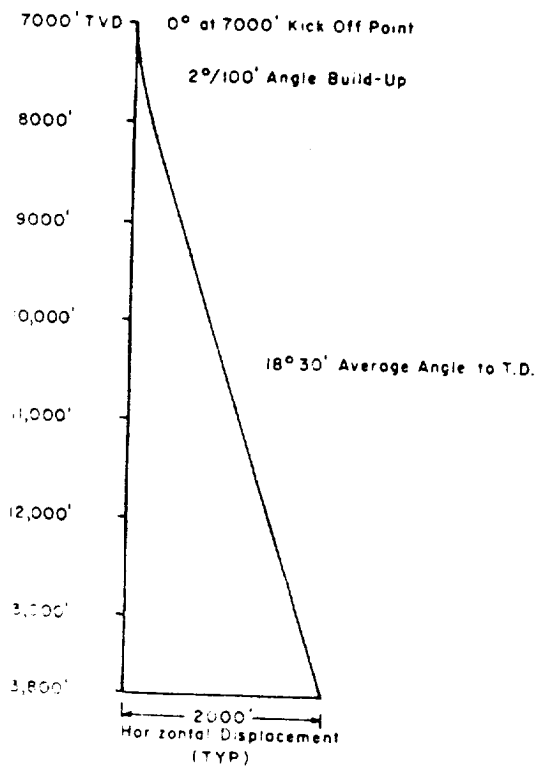


R 29 E

R 30 E

12

7

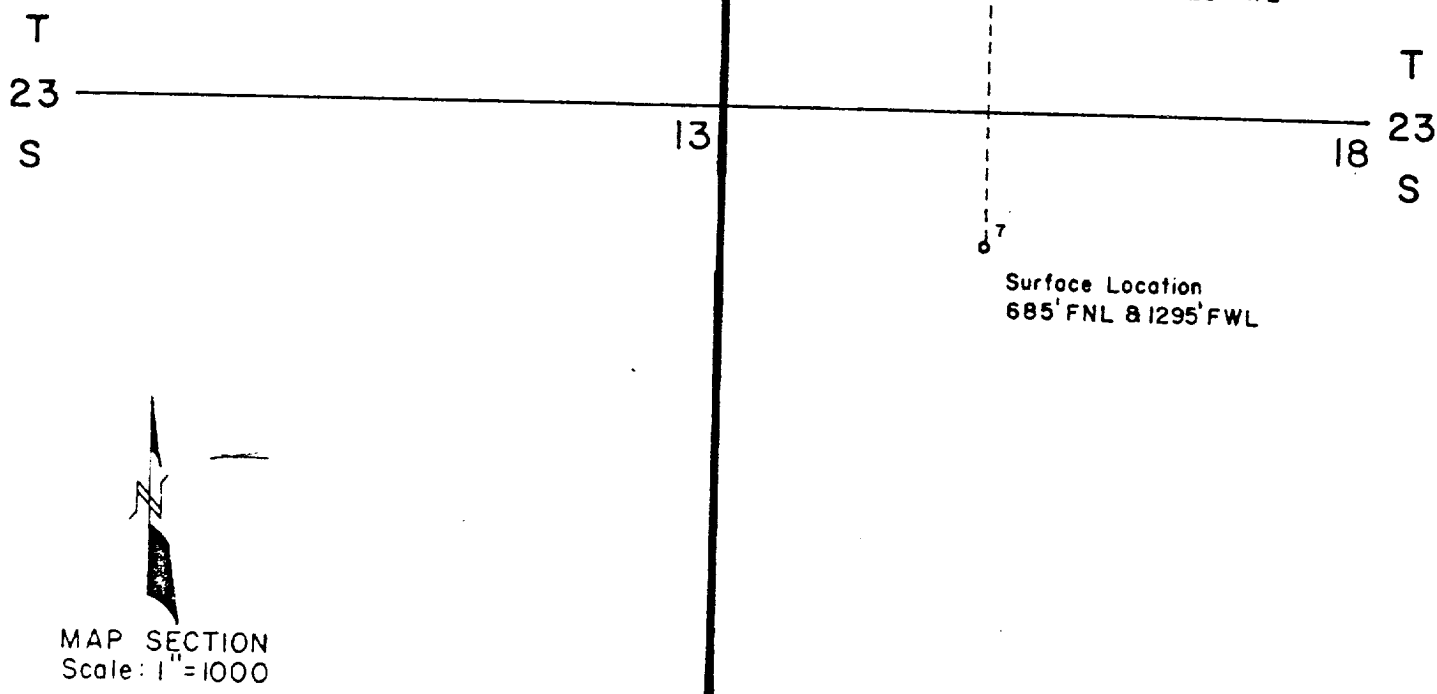

**MESA**
PETROLEUM CO.
PERMIAN BASIN DIVISION

PROPOSED DRILLING LOCATION
for
DIRECTIONAL DRILLED WELL
NASH UNIT AREA

VERTICAL SECTION
Scale: 1"=2000'