


DRILL SITE DIMENSIONS

8000' TO 14000'

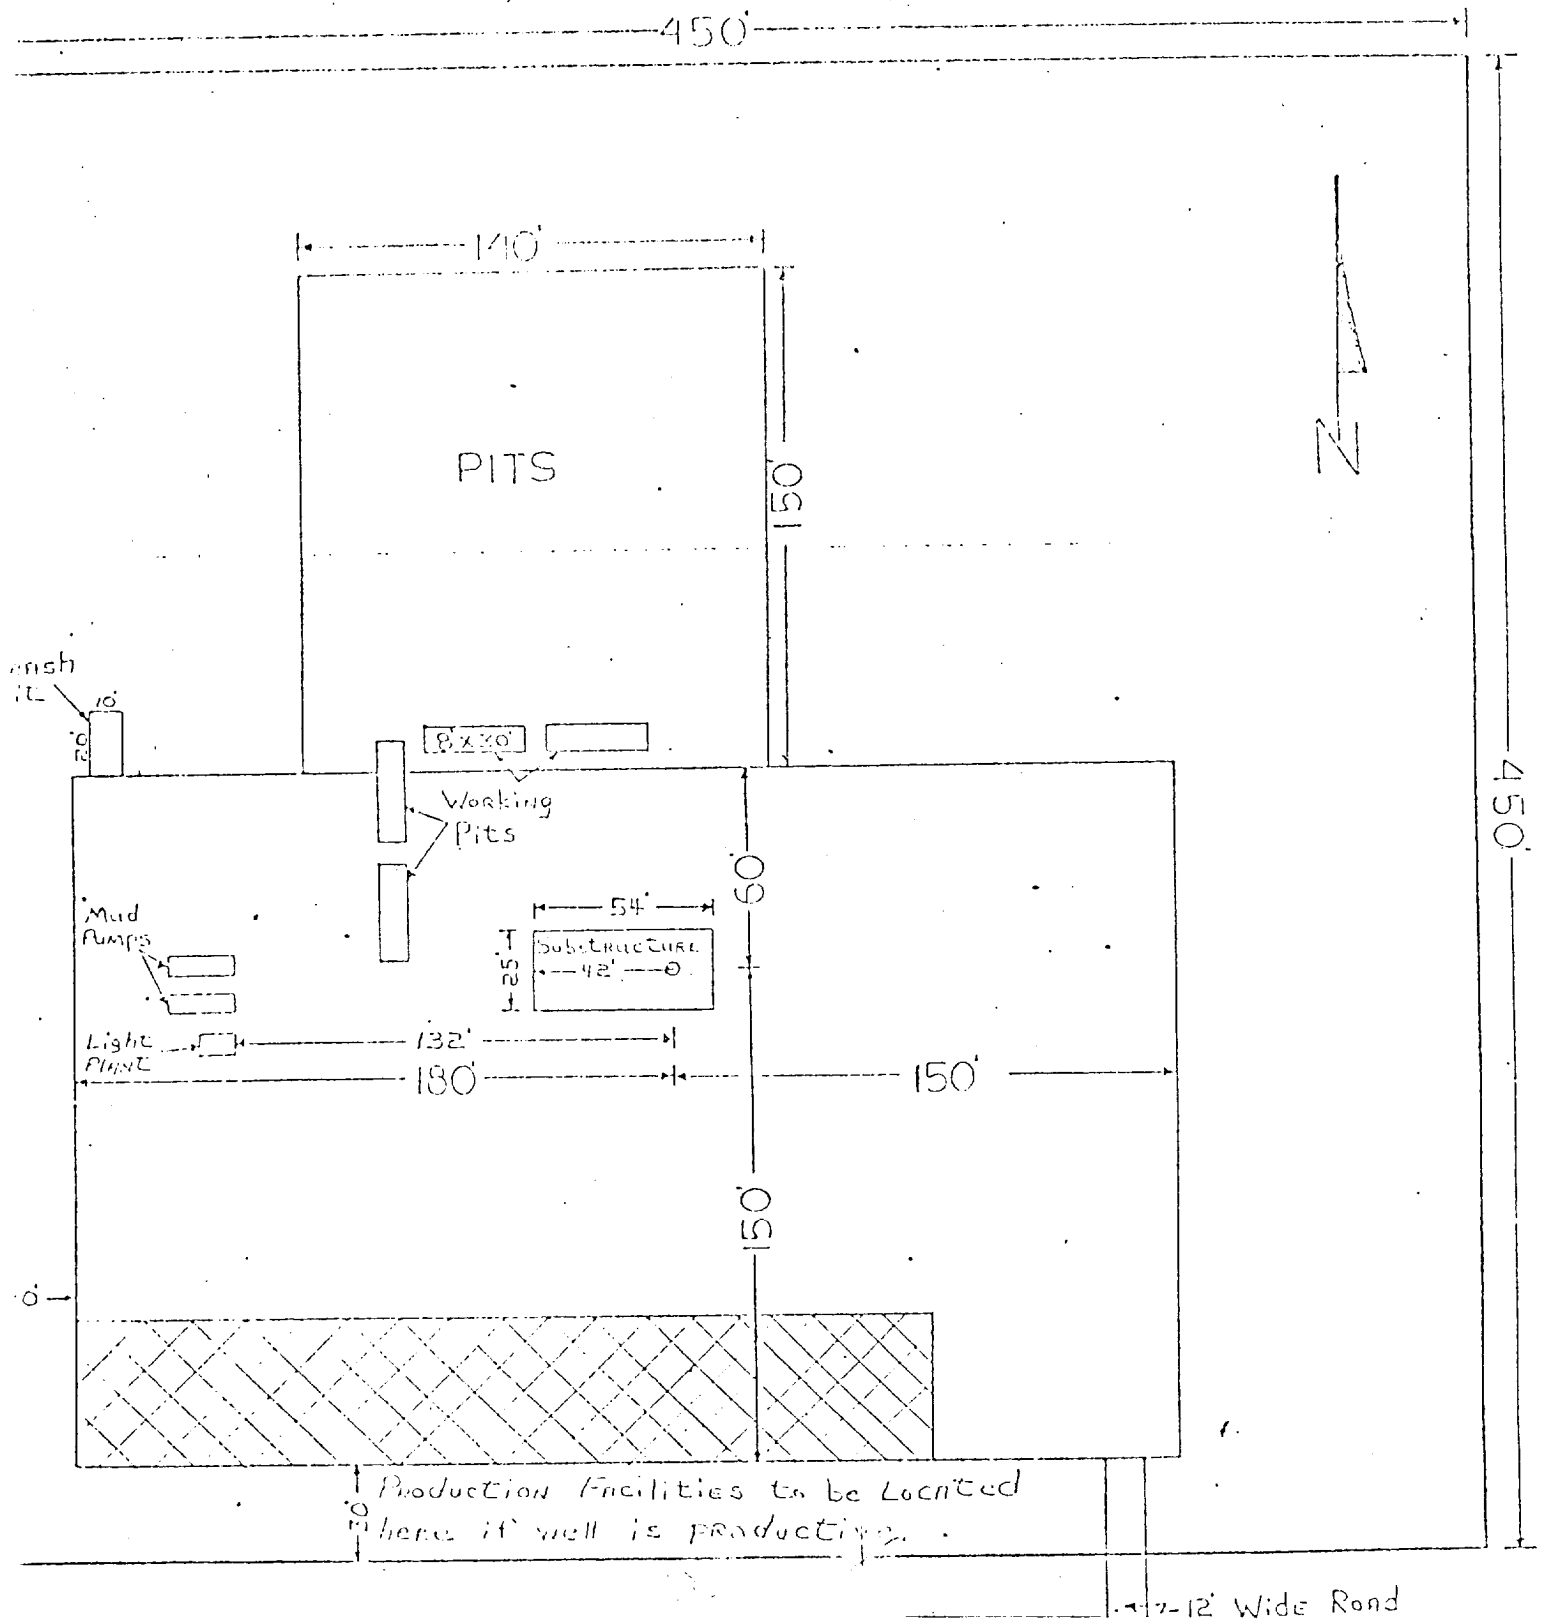

Federal AI Com #1
 1980' FSL & 1980' FEL, Sec. 34, T-24-S R-28-E
 Eddy County, NM