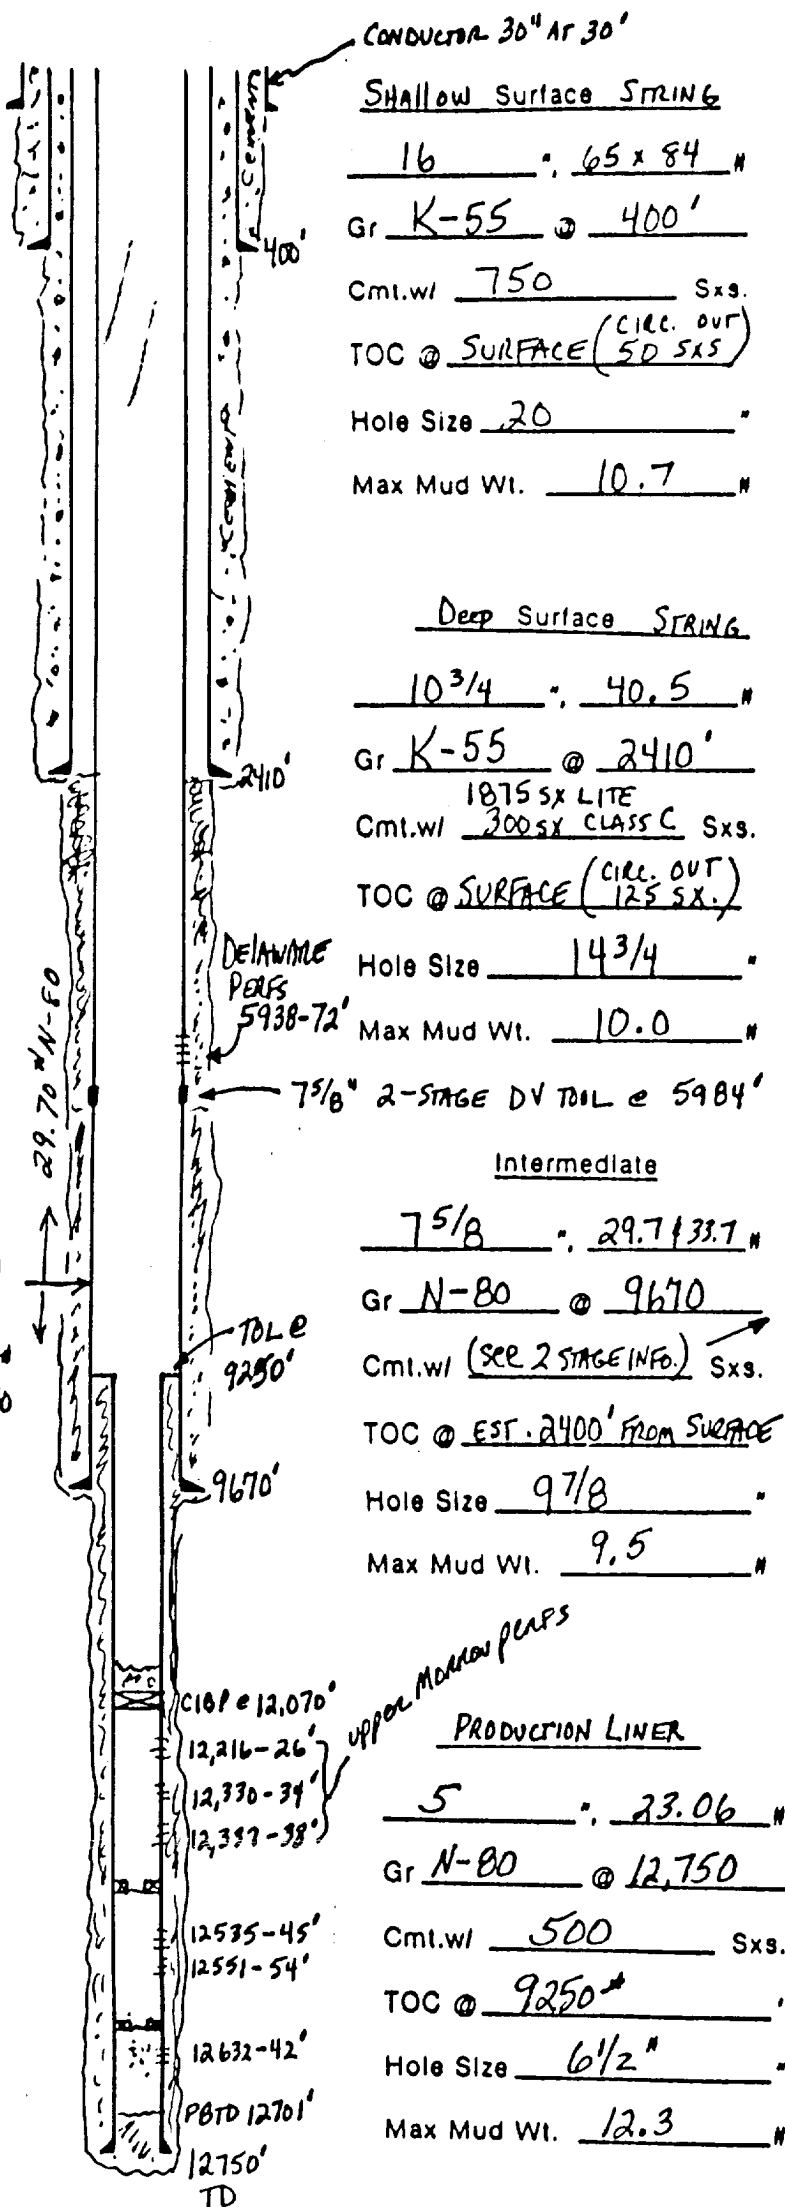


Hallwood Energy Companies

Well History Record

CURRENT
WELLBORE STATUS

WELL: CASSIDY COM #1

LOCATION: SW NW (1980' FNL X 660' FWL)

SEC. 29 - T23S - R28E, EDDY CO, NM

SPUD DATE: 08/03/80

COMPL. DATE: 02/02/81

T.D.: 12,750' PBTD: 12,035'

FIELD: SOUTH LOVING

ZONES: DELAWARE POOL

PERFS: DELAWARE 5938-5972'

TOTAL HOURS: —

STIMULATION:

7 5/8" 2 STAGE CEMENT JOB:

1ST STAGE; CEMENT W/ 385 SX OF
LITE CMT. AND TAIL IN WITH
300 SX. CLASS H2ND STAGE; CEMENT W/ 845 SX OF
LITE CEMENT AND TAIL IN WITH
100 SX. CLASS HRAN A TEMP SURVEY ON 9/4/80
AFTER CEMENTING 7 5/8" CSG.

INDICATED CEMENT UP TO 2400'

11/5/80 SET RETAINER AT 12,595' AND
SQUEEZED BELOW IT WITH
85 SX. CLASS H CMT. TO
ABANDON PERFS @ 12,632-42'11/30/80 SET RETAINER AT 12,465' AND
SQUEEZE BELOW IT WITH
100 SX CLASS H CEMENT TO
ABANDON PERFS AT 12,535-54'
LEFT 20' CEMENT ON TOP OF
RETAINER, PBTD = 12,445'10/5/1990. SET 5" CIBP AT 12,070'
AND CAP WITH 35' OF CEMENT
TO ABANDON PERFS BELOW IT.
PBTD = 12,035'* DRILLED 392' OF
CEMENT ON TOP OF LINER
FROM 8857 - 9249' ON 10/23/80.