


Wood Energy Companies

Well History Record

CURRENT WELLBORE STATUS

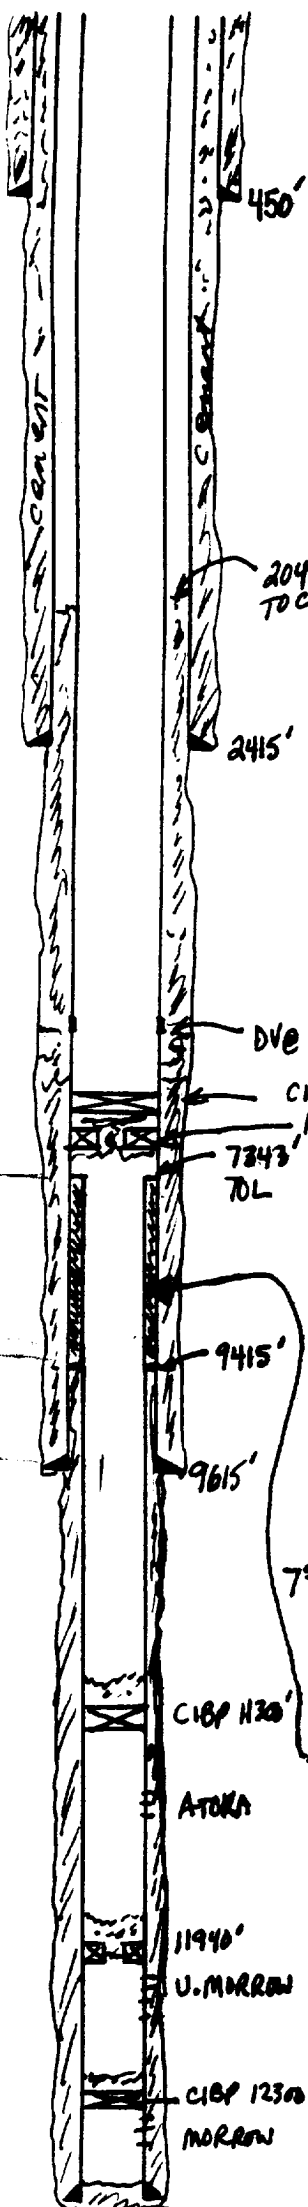

Surface

16" . 65"
Gr K-55 @ 450'
Cmt. wt 750 Sxs.
TOC @ SURFACE
Hole Size 20"
Max Mud Wt. 8.6

DEEP SURFACE PIPE

10 3/4" . 40.5"
Gr K-55 @ 2415'
1875 SX LITE
Cmt. wt 300 SX CLASS "C" Sxs.
TOC @ SURFACE
Hole Size 14 3/4"
Max Mud Wt. 10.1

INTERMEDIATE

7 5/8" . 29.7"
Gr N-80 @ 9615'
① 500 + 310 SXS
Cmt. wt ② 700 + 100 SX Sxs.
TOC @ 2048'
Hole Size 9 1/2"
Max Mud Wt. 9.5
7 5/8" DV TOOL AT 5934'

TIE-BACK LINER

5" . 18"
Gr N-80 @ 7343 - 9415'
Cmt. wt 230 Sxs.
TOC @ 7343'

PRODUCTION LINER

5" . 23.2"
Gr N-80 @ 9415 - 12621'
Cmt. wt 500 SXS Sxs.
TOC @ 9415'
Hole Size 6 1/2"
Max Mud Wt. 12.2

WELL: LAKEY #1

LOCATION: UNIT L, 2280' FSL x 660' FWL
NWSW OF SEC. 20 - T23S - R28E, EDDY CO.

SPUD DATE: 6-15-80

COMPL. DATE: 10-28-80

T.D.: 12,622 P.B.T.D.: 6400

FIELD: NORTH LOVING (BONE SPRING)

ZONES: BONE SPRING

PERFS: 6346 - 6370'

ELEVATIONS: 3060' GL & 3076' KA

DELAWARE SAND 2460'

BONE SPRING 6052'

WOLFCAMP 8936'

STRAWN 11,083'

ATOKA 11,330'

MORROW 12,036'

- ORIGINAL P.B.T.D. OF 12579'

10-18-80: PERF MORROW 12408-12416'
12419-12426'
12498-12505'

9-18-81: SET CIBP AT 12300', CAP W/
35' CEMENT, NEW P.B.T.D. = 12265'

9-20-81: PERF UPPER MORROW 12088-94'
12170-181'

5-83: SET PLUG IN PACKER AT 11940'
AND ABANDON U. MORROW

5/5/83: PERF ATOKA AT 11347-353'

11/17/89: CAP OTIS WB PACKER
AT 11940' WITH 35' CEMENT

SET CIBP (5") AT 11300'
AND CAP WITH 35' CEMENT.

Recomplete to Bone
Spring 6346-6370'
NON-COMMERCIAL &
SHUT-IN

K/EO 1/20/93